





DRAINAGE NEED PER PROJECT


ME-101	EROSION CONTROL / CONVEYANCE MAINTENANCE
ME-102	EROSION CONTROL / CONVEYANCE MAINTENANCE
ME-103	EROSION CONTROL / CONVEYANCE MAINTENANCE
ME-104	COASTAL PROTECTION
ME-105	EROSION CONTROL / CONVEYANCE MAINTENANCE
ME-106	EROSION CONTROL / CONVEYANCE MAINTENANCE
ME-107	COASTAL PROTECTION
ME-108	EROSION CONTROL / CONVEYANCE MAINTENANCE
ME-110	EROSION CONTROL / CONVEYANCE MAINTENANCE
ME-111	CONVEYANCE MAINTENANCE / CONVEYANCE IMPROVEMENT
ME-112	EROSION CONTROL / CONVEYANCE MAINTENANCE
ME-113	EROSION CONTROL / CONVEYANCE MAINTENANCE
ME-114	EROSION CONTROL /CONVEYANCE MAINTENANCE /CONVEYANCE IMPROVEMENT
ME-115	EROSION CONTROL / CONVEYANCE MAINTENANCE
ME-116	EROSION CONTROL / CONVEYANCE MAINTENANCE
ME-117	EROSION CONTROL / CONVEYANCE MAINTENANCE
ME-118	EROSION CONTROL / CONVEYANCE MAINTENANCE
ME-119	EROSION CONTROL / CONVEYANCE MAINTENANCE
ME-120	EROSION CONTROL / CONVEYANCE MAINTENANCE
ME-121	EROSION CONTROL / CONVEYANCE MAINTENANCE
ME-122	EROSION CONTROL / CONVEYANCE MAINTENANCE
ME-124	EROSION CONTROL /CONVEYANCE IMPROVEMENT (SEE SHEET 03)
ME-125	STORM DRAIN IMPROVEMENT /CONVENYANCE MAINTENANCE (SEE SEE SHEET 03)
ME-126	EROSION CONTROL /CONVEYANCE MAINTENANCE /CONVEYANCE IMPROVEMENT (SEE SHEET 03)
ME-128	CONVEYANCE MAINTENANCE /CONVEYANCE IMPROVEMENT (SEE SHEET 03)
ME-129	CONVEYANCE MAINTENANCE /CONVEYANCE IMPROVEMENT (SEE SHEET 03)
ME-130	EROSION CONTROL / CONVEYANCE MAINTENANCE

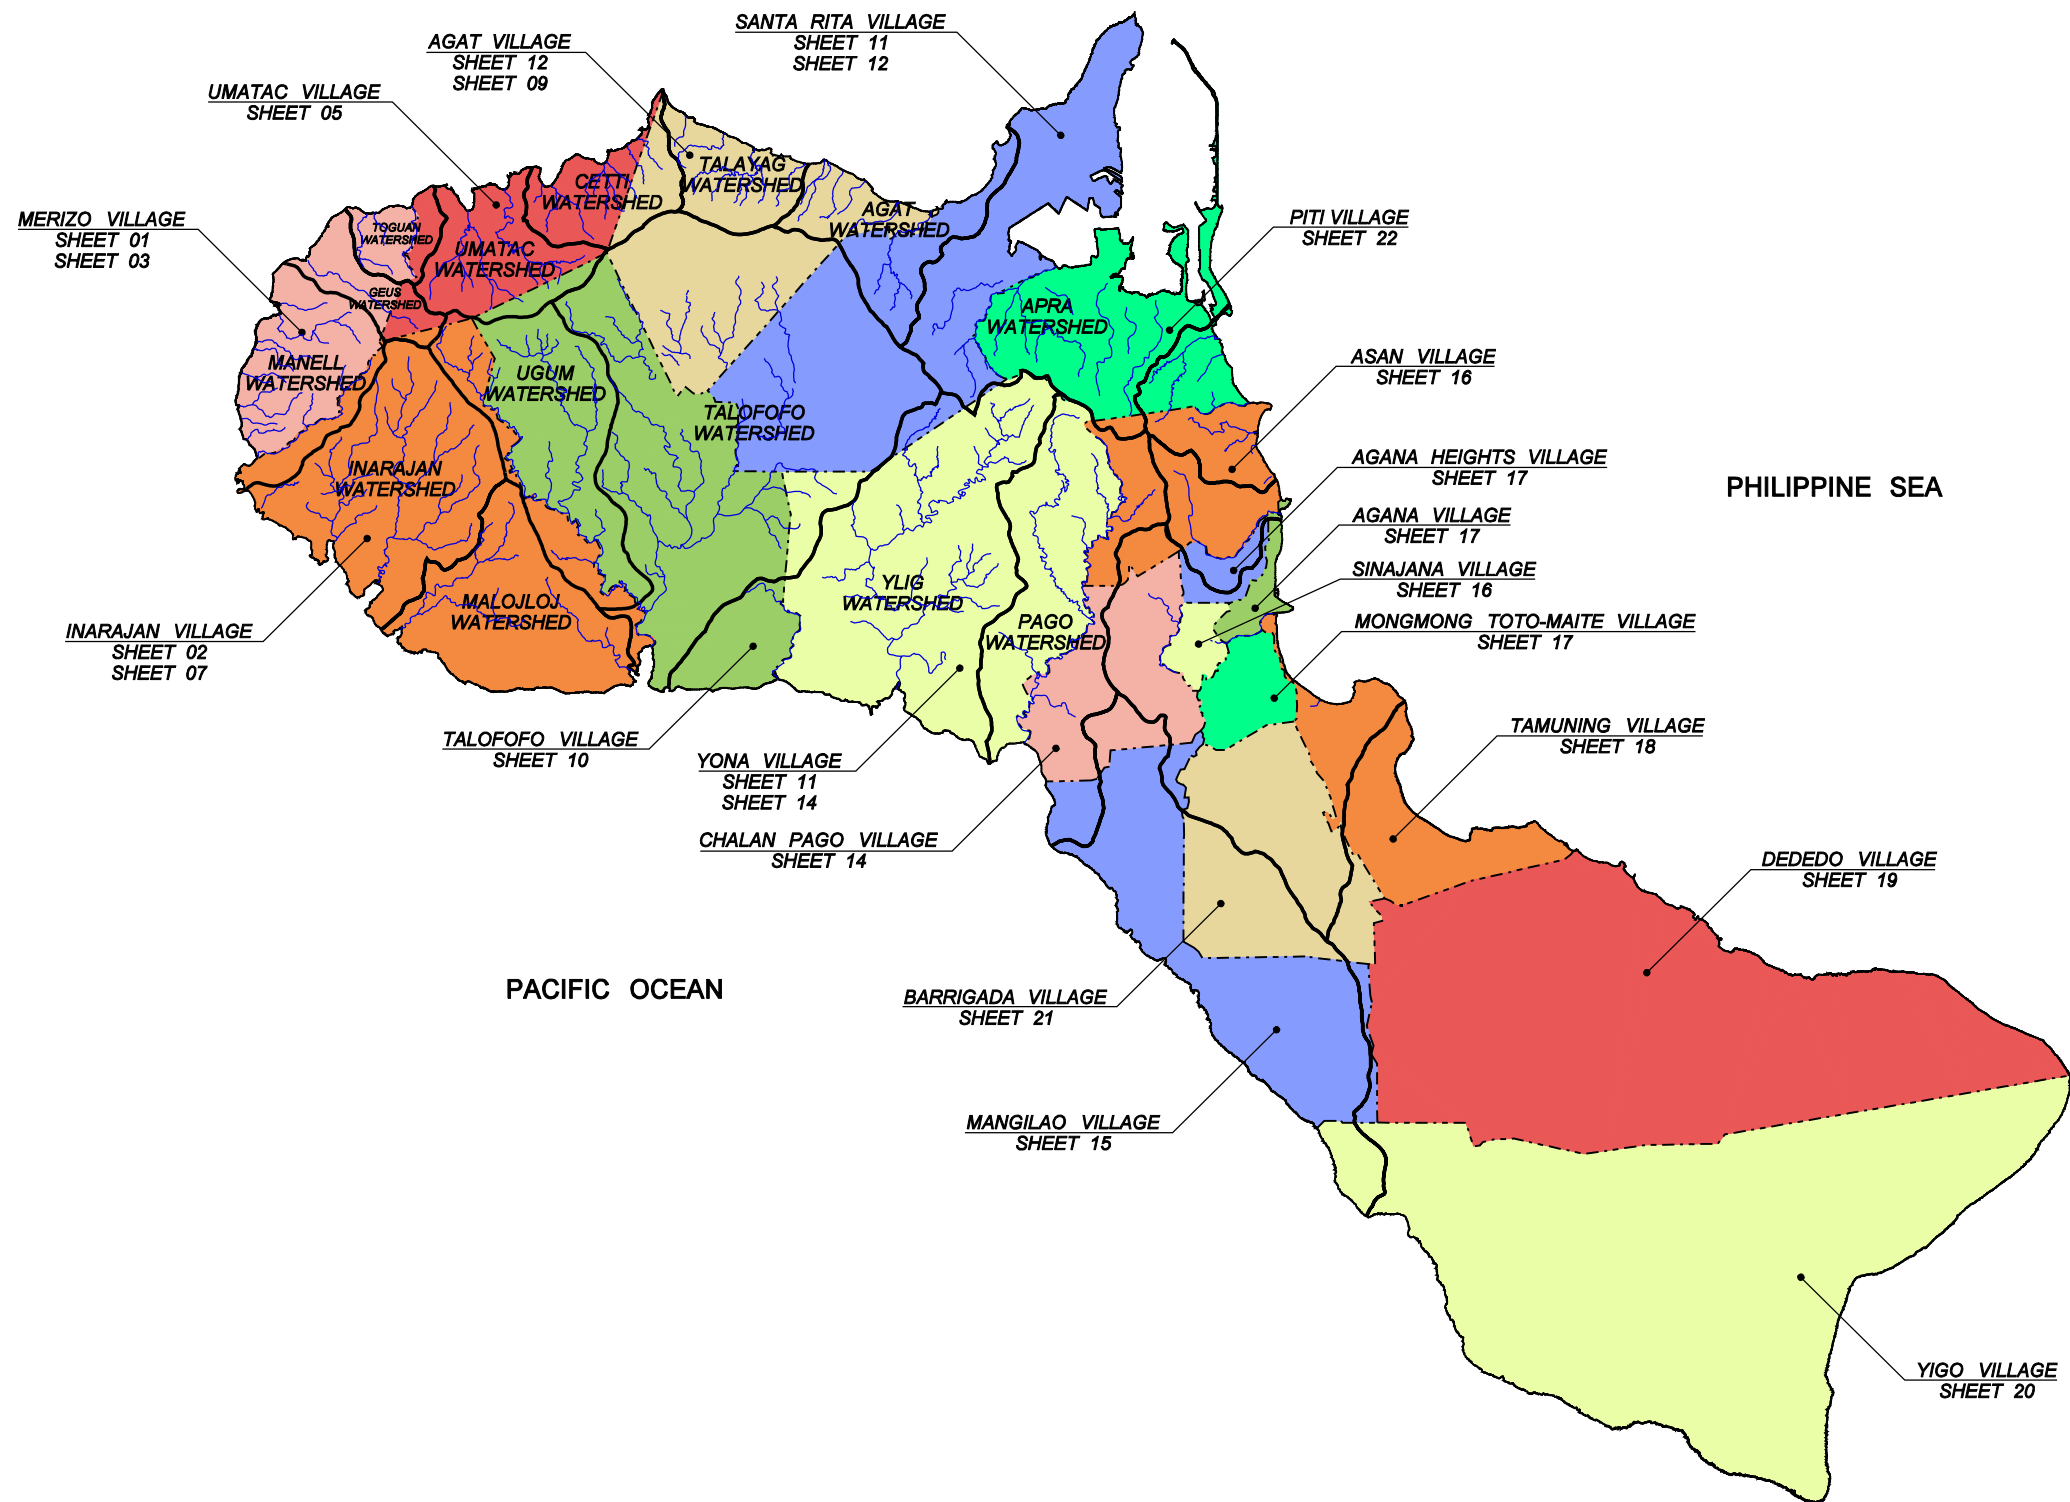


- LEGEND**
- HIGH SOIL EROSION
 - WETLANDS
 - PULANTAT
 - AKINA-TOGCHA-YLIG
 - INARAJAN-INARAJAN
 - AKINA-AGFAYAN
 - CORAL REEFS
 - SEASHORE
 - VILLAGE BOUNDARY
 - RIVER/ STREAM/ CREEK
 - STREET CENTERLINE
 - WATERSHED BOUNDARY
 - FEMA FLOODPLAIN
 - LOCATION DRAINAGE PROJECT

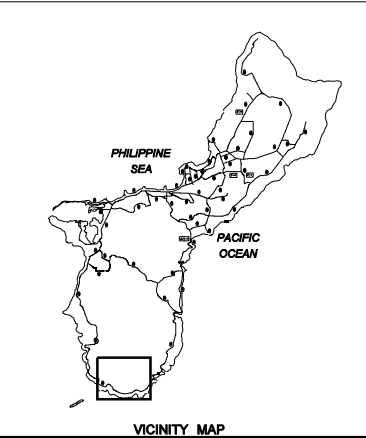

PARSONS
TRANSPORTATION
GROUP INC.
580 S. MARINE CORPS DR., STE 403-TAMUNING, GUAM
TEL: (671) 848-0888 FAX: (671) 848-0878

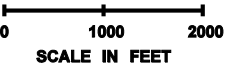

MANELL WATERSHED
SHEET 01

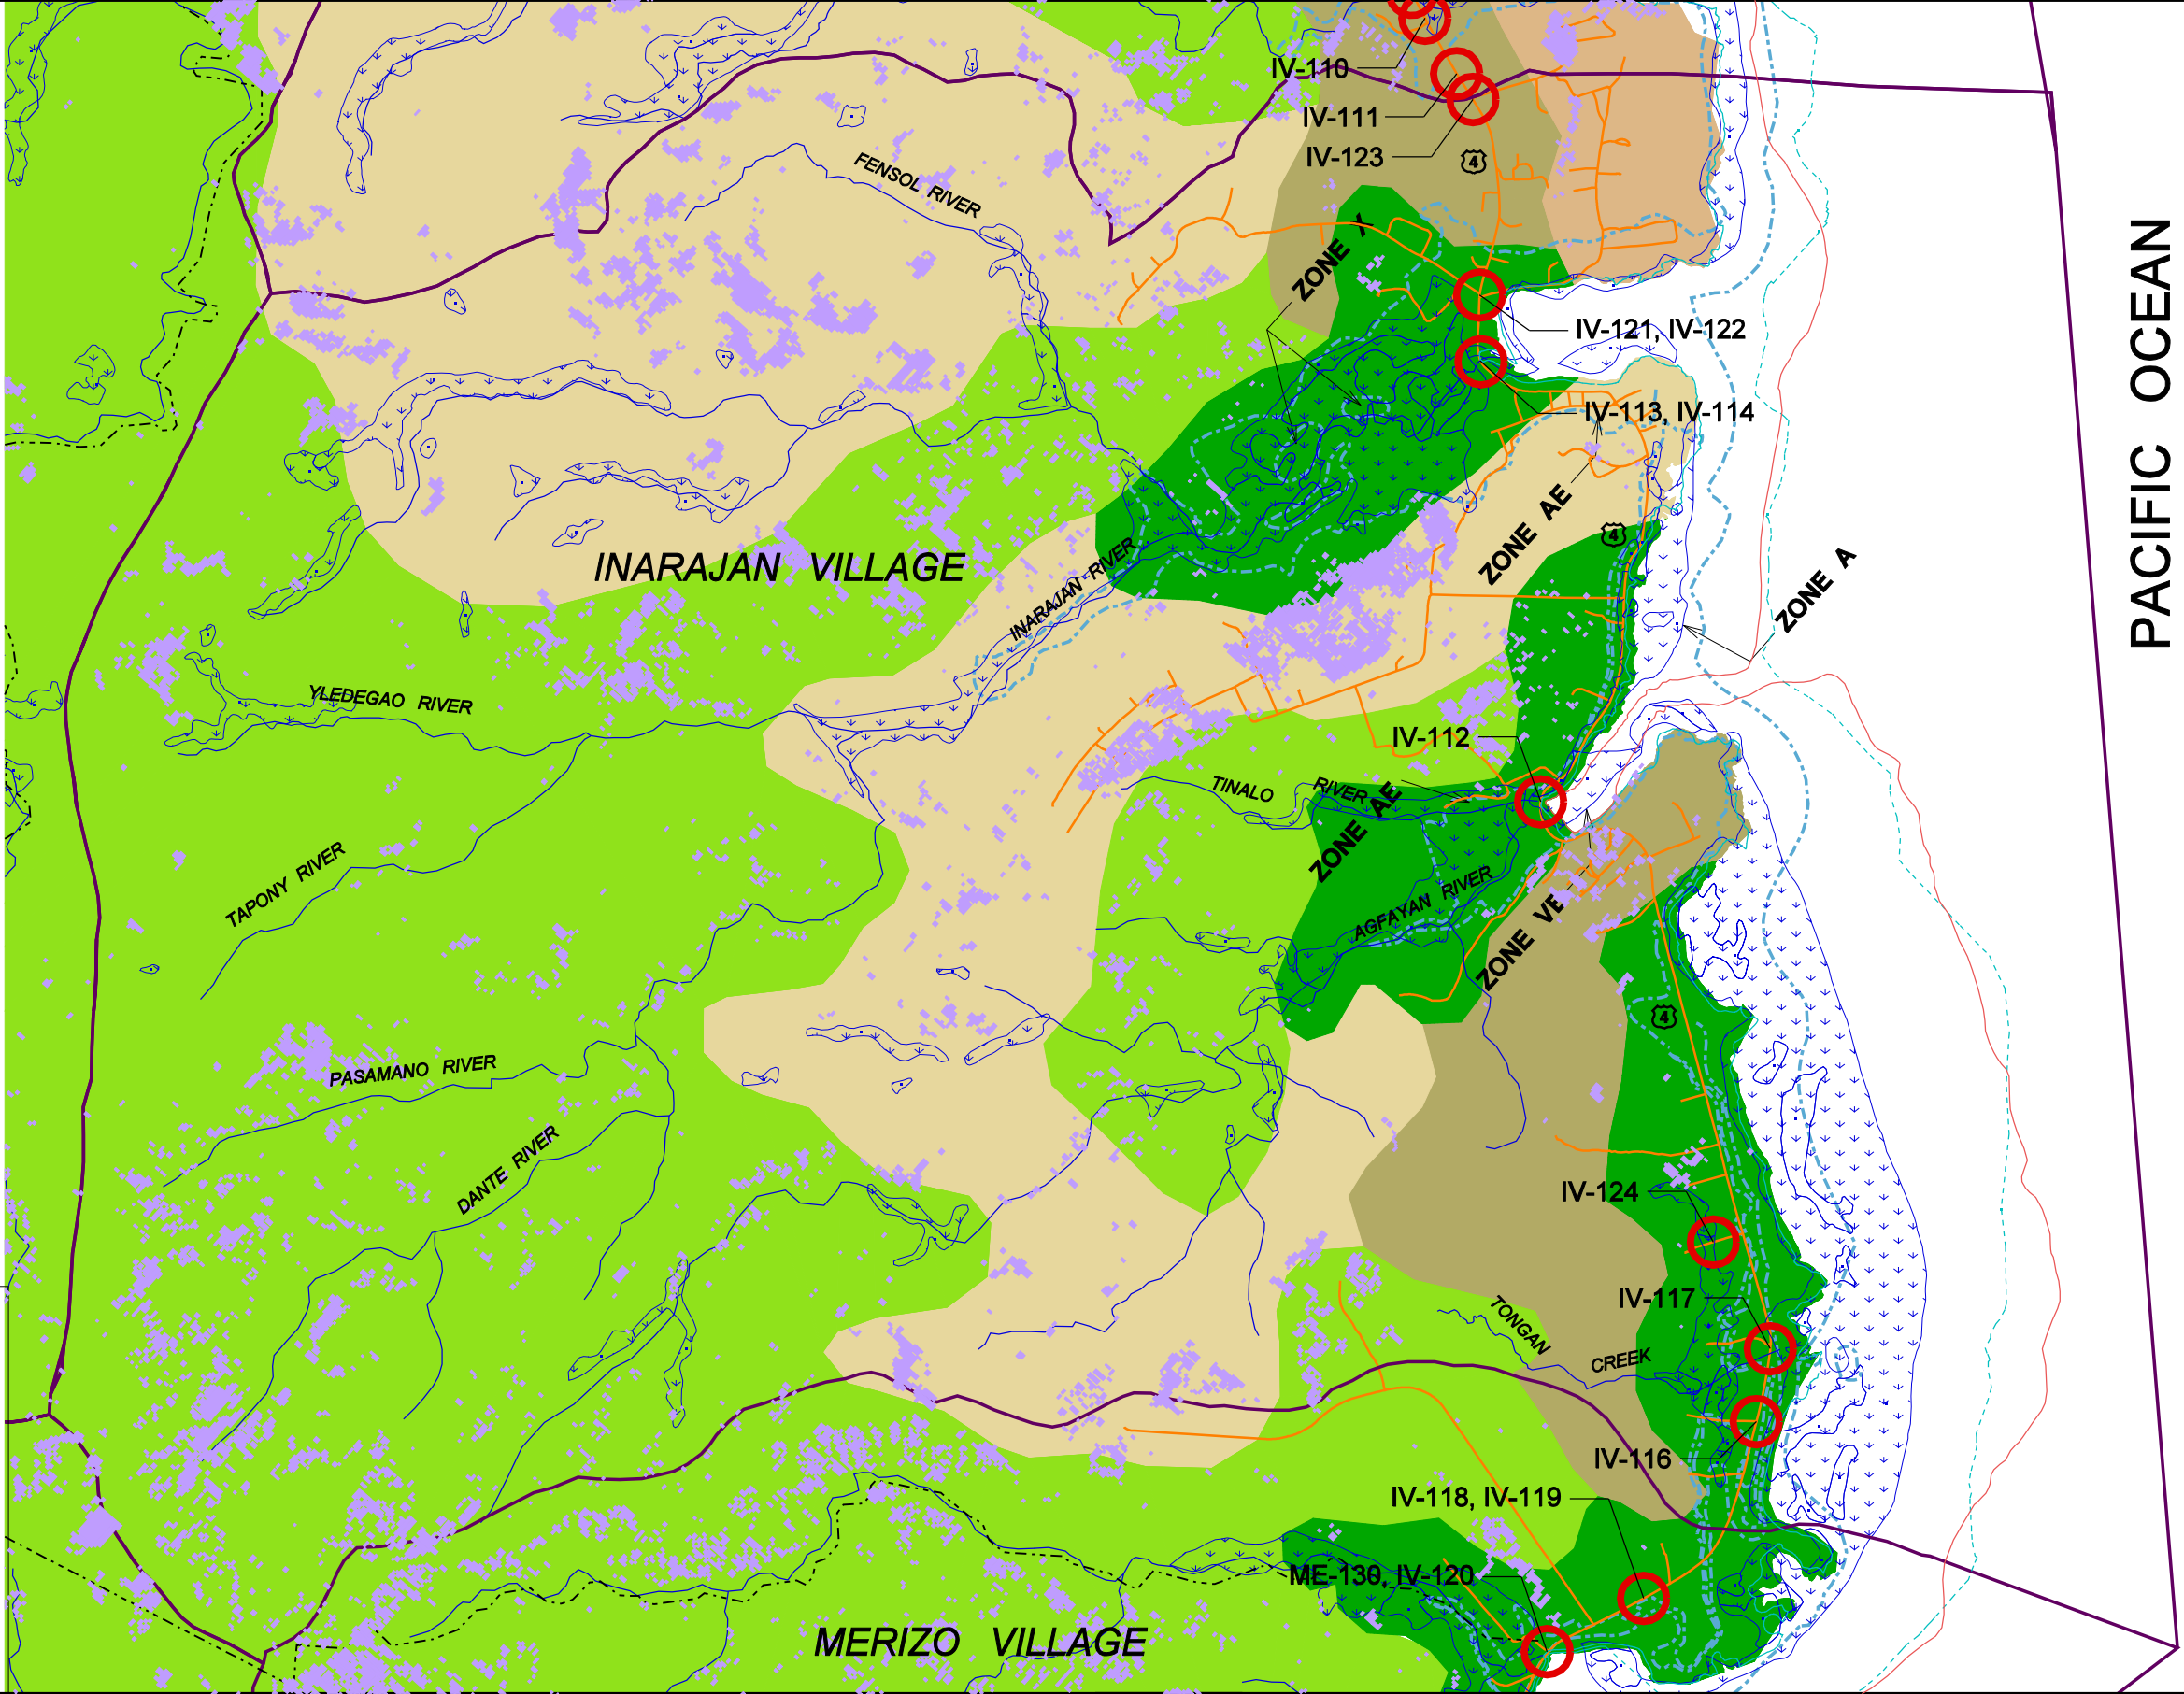


DRAINAGE NEED PER PROJECT



IV-101	CONVEYANCE IMPROVEMENT / CONVEYANCE MAINTENANCE (SEE SHEET 07)
IV-102	STORM DRAIN IMPROVEMENTS / TREATMENT BMP IMPROVEMENTS (SEE SHEET 07)
IV-103	STORM DRAIN IMPROVEMENTS / TREATMENT BMP IMPROVEMENTS (SEE SHEET 07)
IV-104	STORM DRAIN IMPROVEMENTS / TREATMENT BMP IMPROVEMENTS (SEE SHEET 07)
IV-105	STORM DRAIN IMPROVEMENTS / TREATMENT BMP IMPROVEMENTS (SEE SHEET 07)
IV-106	STORM DRAIN IMPROVEMENTS / TREATMENT BMP IMPROVEMENTS (SEE SHEET 07)
IV-107	EROSION CONTROL (SEE SHEET 07)
IV-108	EROSION CONTROL / CONVEYANCE IMPROVEMENTS (SEE SHEET 07)
IV-109	EROSION CONTROL / CONVEYANCE MAINTENANCE (SEE SHEET 07)
IV-110	CONVEYANCE IMPROVEMENT
IV-111	STORM DRAIN IMPROVEMENTS / TREATMENT BMP IMPROVEMENTS
IV-112	EROSION CONTROL / CONVEYANCE MAINTENANCE
IV-113	EROSION CONTROL / CONVEYANCE MAINTENANCE
VI-114	EROSION CONTROL / CONVEYANCE MAINTENANCE
IV-116	STORM DRAIN IMPROVEMENT
IV-117	EROSION CONTROL / CONVEYANCE MAINTENANCE
IV-118	CONVEYANCE IMPROVEMENT / CONVEYANCE MAINTENANCE
IV-119	STORM DRAIN IMPROVEMENT / CONVEYANCE IMPROVEMENT / CONVEYANCE MAINTENANCE / TREATMENT BMP IMPROVEMENTS
IV-120	STORM DRAIN IMPROVEMENT
IV-121	STORM DRAIN IMPROVEMENTS / TREATMENT BMP IMPROVEMENTS
IV-122	COASTAL PROTECTION
IV-123	EROSION CONTROL / CONVEYANCE MAINTENANCE
IV-124	CONVEYANCE IMPROVEMENTS / CONVEYANCE MAINTENANCE

LEGEND


- HIGH SOIL EROSION
- WETLANDS
- RITIDIAN ROCK OUTCROP
- PULANTAT
- AKINA-TOGCHA-YLIG
- INARAJAN-INARAJAN
- AKINA-AGFAYAN
- CORAL REEFS
- SEASHORE
- VILLAGE BOUNDARY
- RIVER/ STREAM/ CREEK
- STREET CENTERLINE
- WATERSHED BOUNDARY
- FEMA FLOODPLAIN
- LOCATION DRAINAGE PROJECT

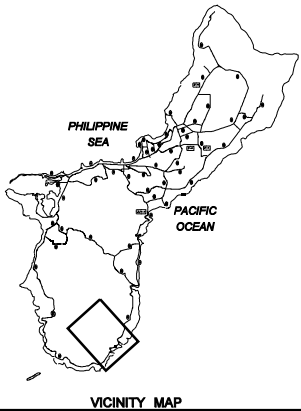


PARSONS
TRANSPORTATION
GROUP INC.
580 S. MARINE CORPS DR., STE 403-TAMUNING, GUAM
TEL: (671) 848-0888 FAX: (671) 848-0878

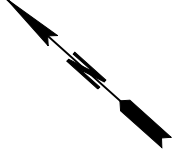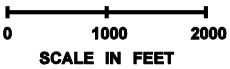

INARAJAN WATERSHED
SHEET 02

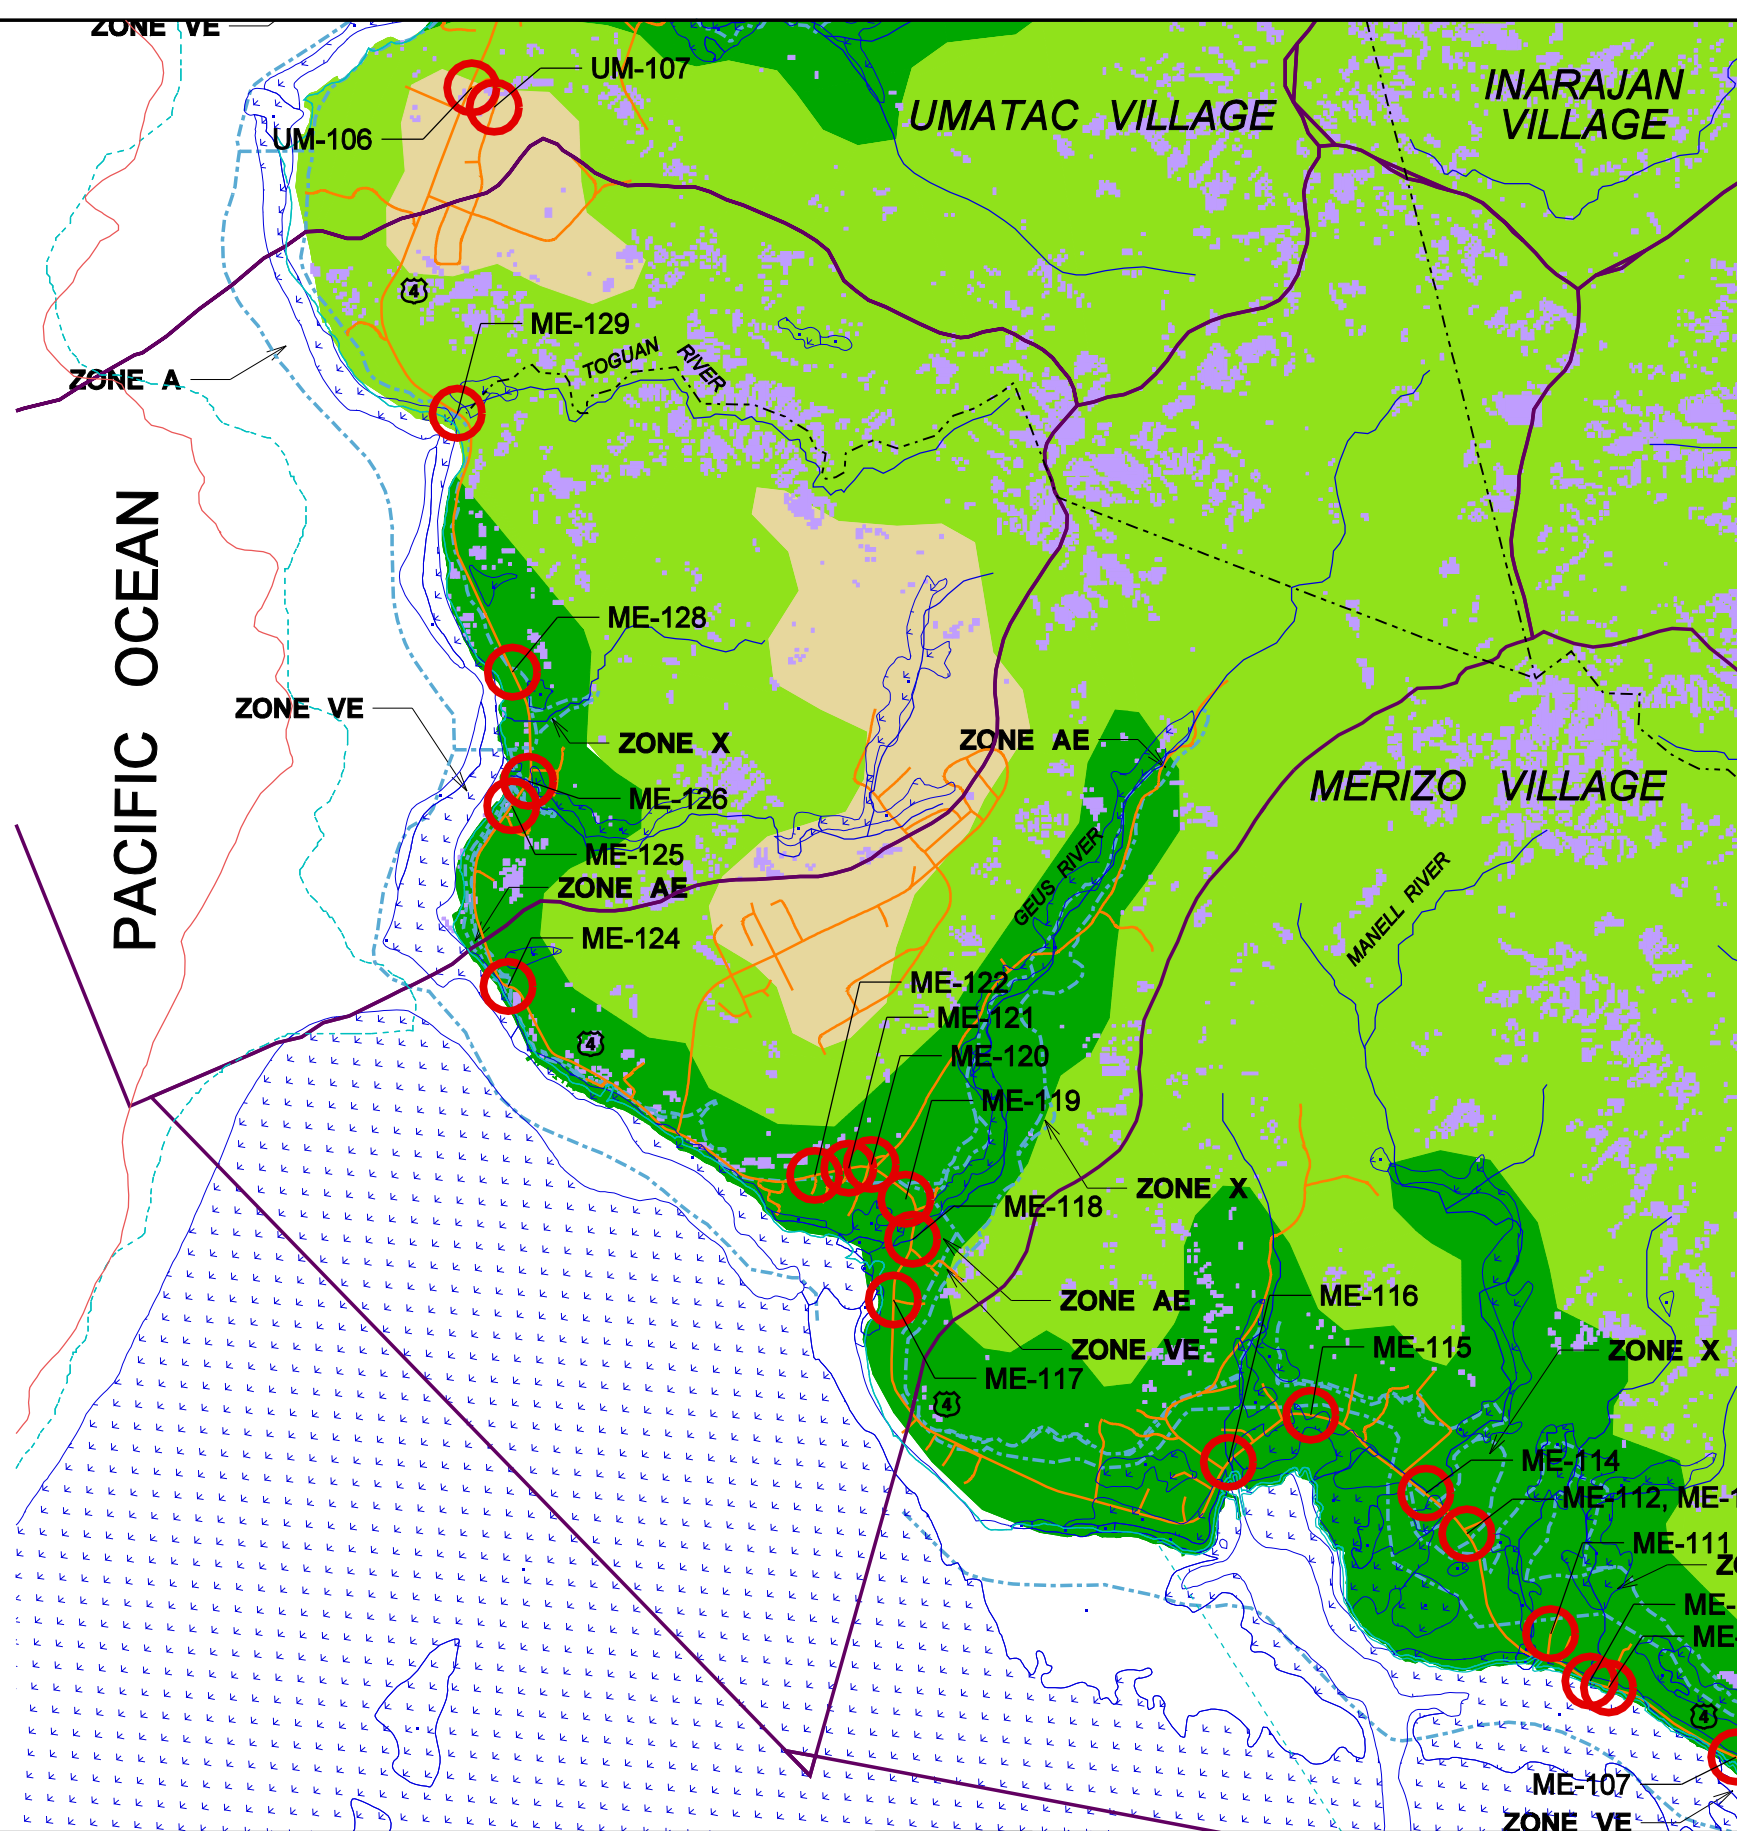

- LEGEND**
- HIGH SOIL EROSION
 - WETLANDS
 - AKINA-TOGCHA-YLIG
 - INARAJAN-INARAJAN
 - AKINA-AGFAYAN
 - CORAL REEFS
 - SEASHORE
 - VILLAGE BOUNDARY
 - RIVER/ STREAM/ CREEK
 - STREET CENTERLINE
 - WATERSHED BOUNDARY
 - FEMA FLOODPLAIN
 - LOCATION DRAINAGE PROJECT

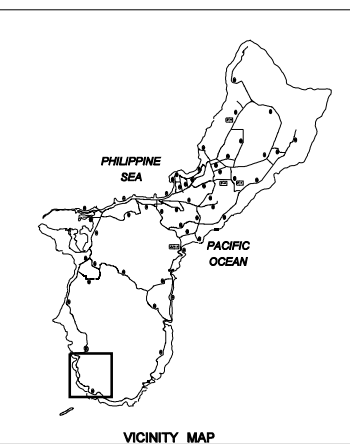


0 1000 2000
SCALE IN FEET




GEUS WATERSHED
SHEET 03


PACIFIC OCEAN

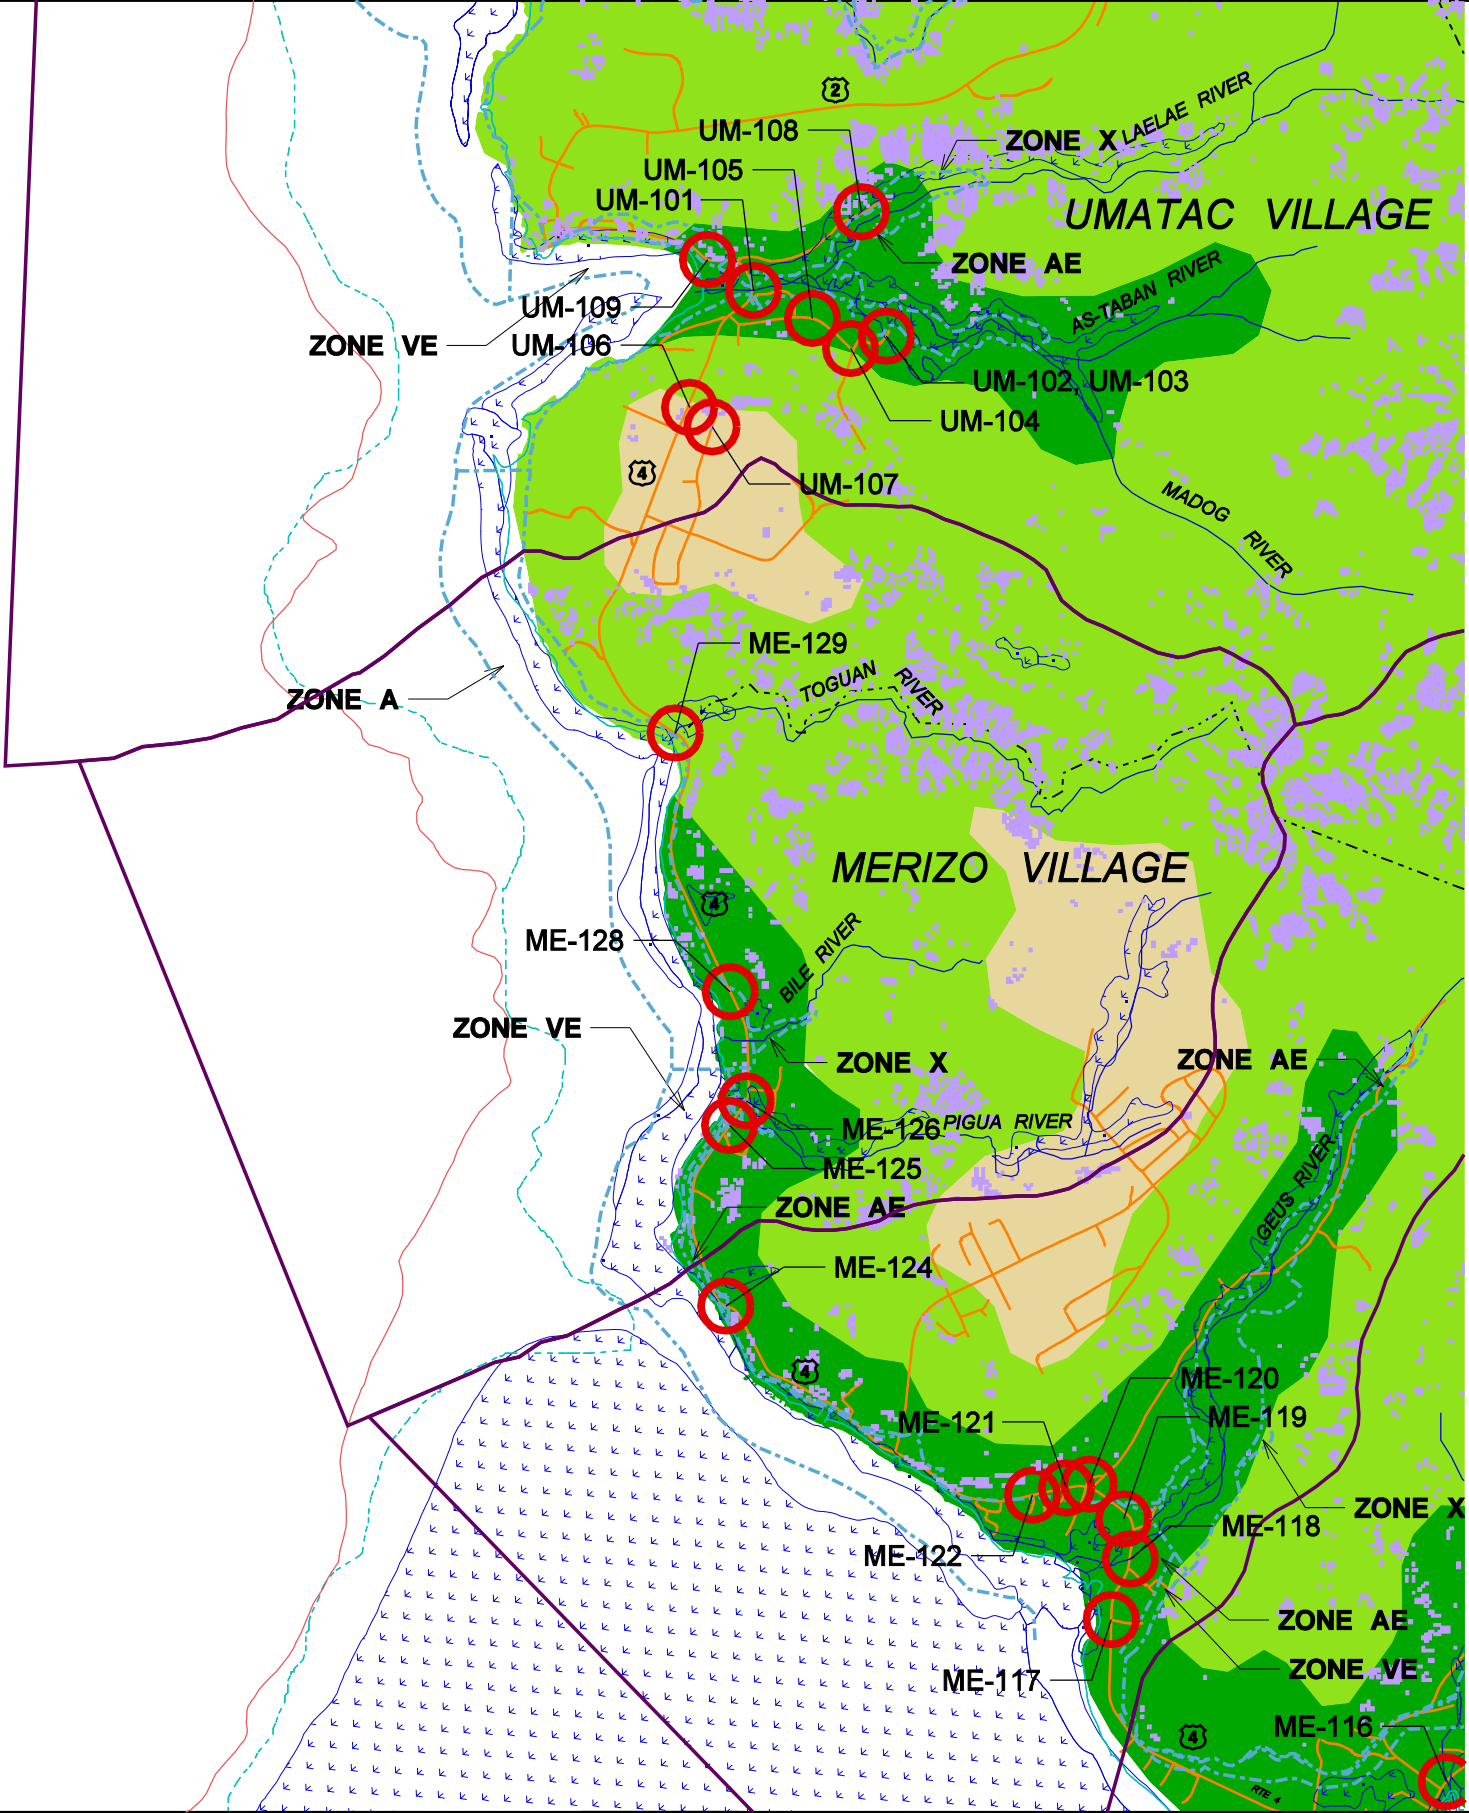

- LEGEND**
- HIGH SOIL EROSION
 - WETLANDS
 - AKINA-TOGCHA-YLIG
 - INARAJAN-INARAJAN
 - AKINA-AGFAYAN
 - CORAL REEFS
 - SEASHORE
 - VILLAGE BOUNDARY
 - RIVER/ STREAM/ CREEK
 - STREET CENTERLINE
 - WATERSHED BOUNDARY
 - FEMA FLOODPLAIN
 - LOCATION DRAINAGE PROJECT

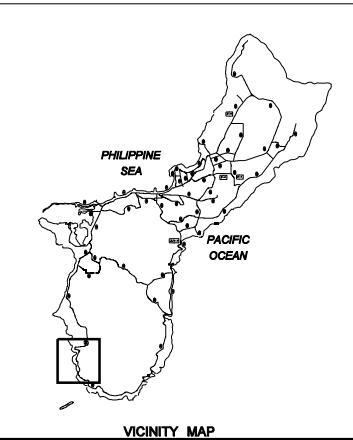


PARSONS
TRANSPORTATION
GROUP INC.
590 S. MARINE CORPS DR., STE 403-TAMUNING, GUAM
TEL: (671) 848-0888 FAX: (671) 848-0878

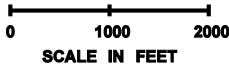


DRAINAGE NEED PER PROJECT	
UM-101	EROSION CONTROL / CONVEYANCE MAINTENANCE
UM-102	EROSION CONTROL / CONVEYANCE MAINTENANCE / CONVEYANCE IMPROVEMENT
UM-103	CONVEYANCE IMPROVEMENT / CONVEYANCE MAINTENANCE
UM-104	STORM DRAIN IMPROVEMENT
UM-105	CONVEYANCE IMPROVEMENT / CONVEYANCE MAINTENANCE
UM-106	CONVEYANCE IMPROVEMENT / CONVEYANCE MAINTENANCE
UM-107	STORM DRAIN IMPROVEMENT
UM-108	EROSION CONTROL / CONVEYANCE MAINTENANCE / CONVEYANCE IMPROVEMENT
UM-109	EROSION CONTROL / CONVEYANCE MAINTENANCE / CONVEYANCE IMPROVEMENT
UM-110	EROSION CONTROL / STORM DRAIN IMPROVEMENT
UM-111	EROSION CONTROL
UM-112	EROSION CONTROL / CONVEYANCE MAINTENANCE / CONVEYANCE IMPROVEMENT
UM-113	CONVEYANCE MAINTENANCE
UM-114	CONVEYANCE MAINTENANCE

LEGEND


- HIGH SOIL EROSION
- RITIDIAN ROCK OUTCROP
- WETLANDS
- AKINA-TOGCHA-YLIG
- INARAJAN-INARAJAN
- AKINA-AGFAYAN
- CORAL REEFS
- SEASHORE
- VILLAGE BOUNDARY
- RIVER/ STREAM/ CREEK
- STREET CENTERLINE
- WATERSHED BOUNDARY
- FEMA FLOODPLAIN
- LOCATION DRAINAGE PROJECT

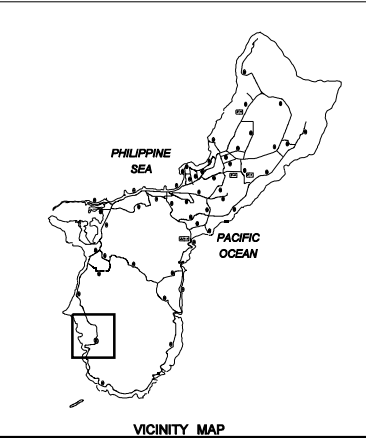

PARSONS
TRANSPORTATION
GROUP INC.
580 S. MARINE CORPS DR., STE 403-TAMUNING, GUAM
TEL: (671) 848-0888 FAX: (671) 848-0878

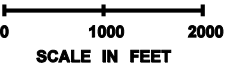



UMATAC WATERSHED
SHEET 05

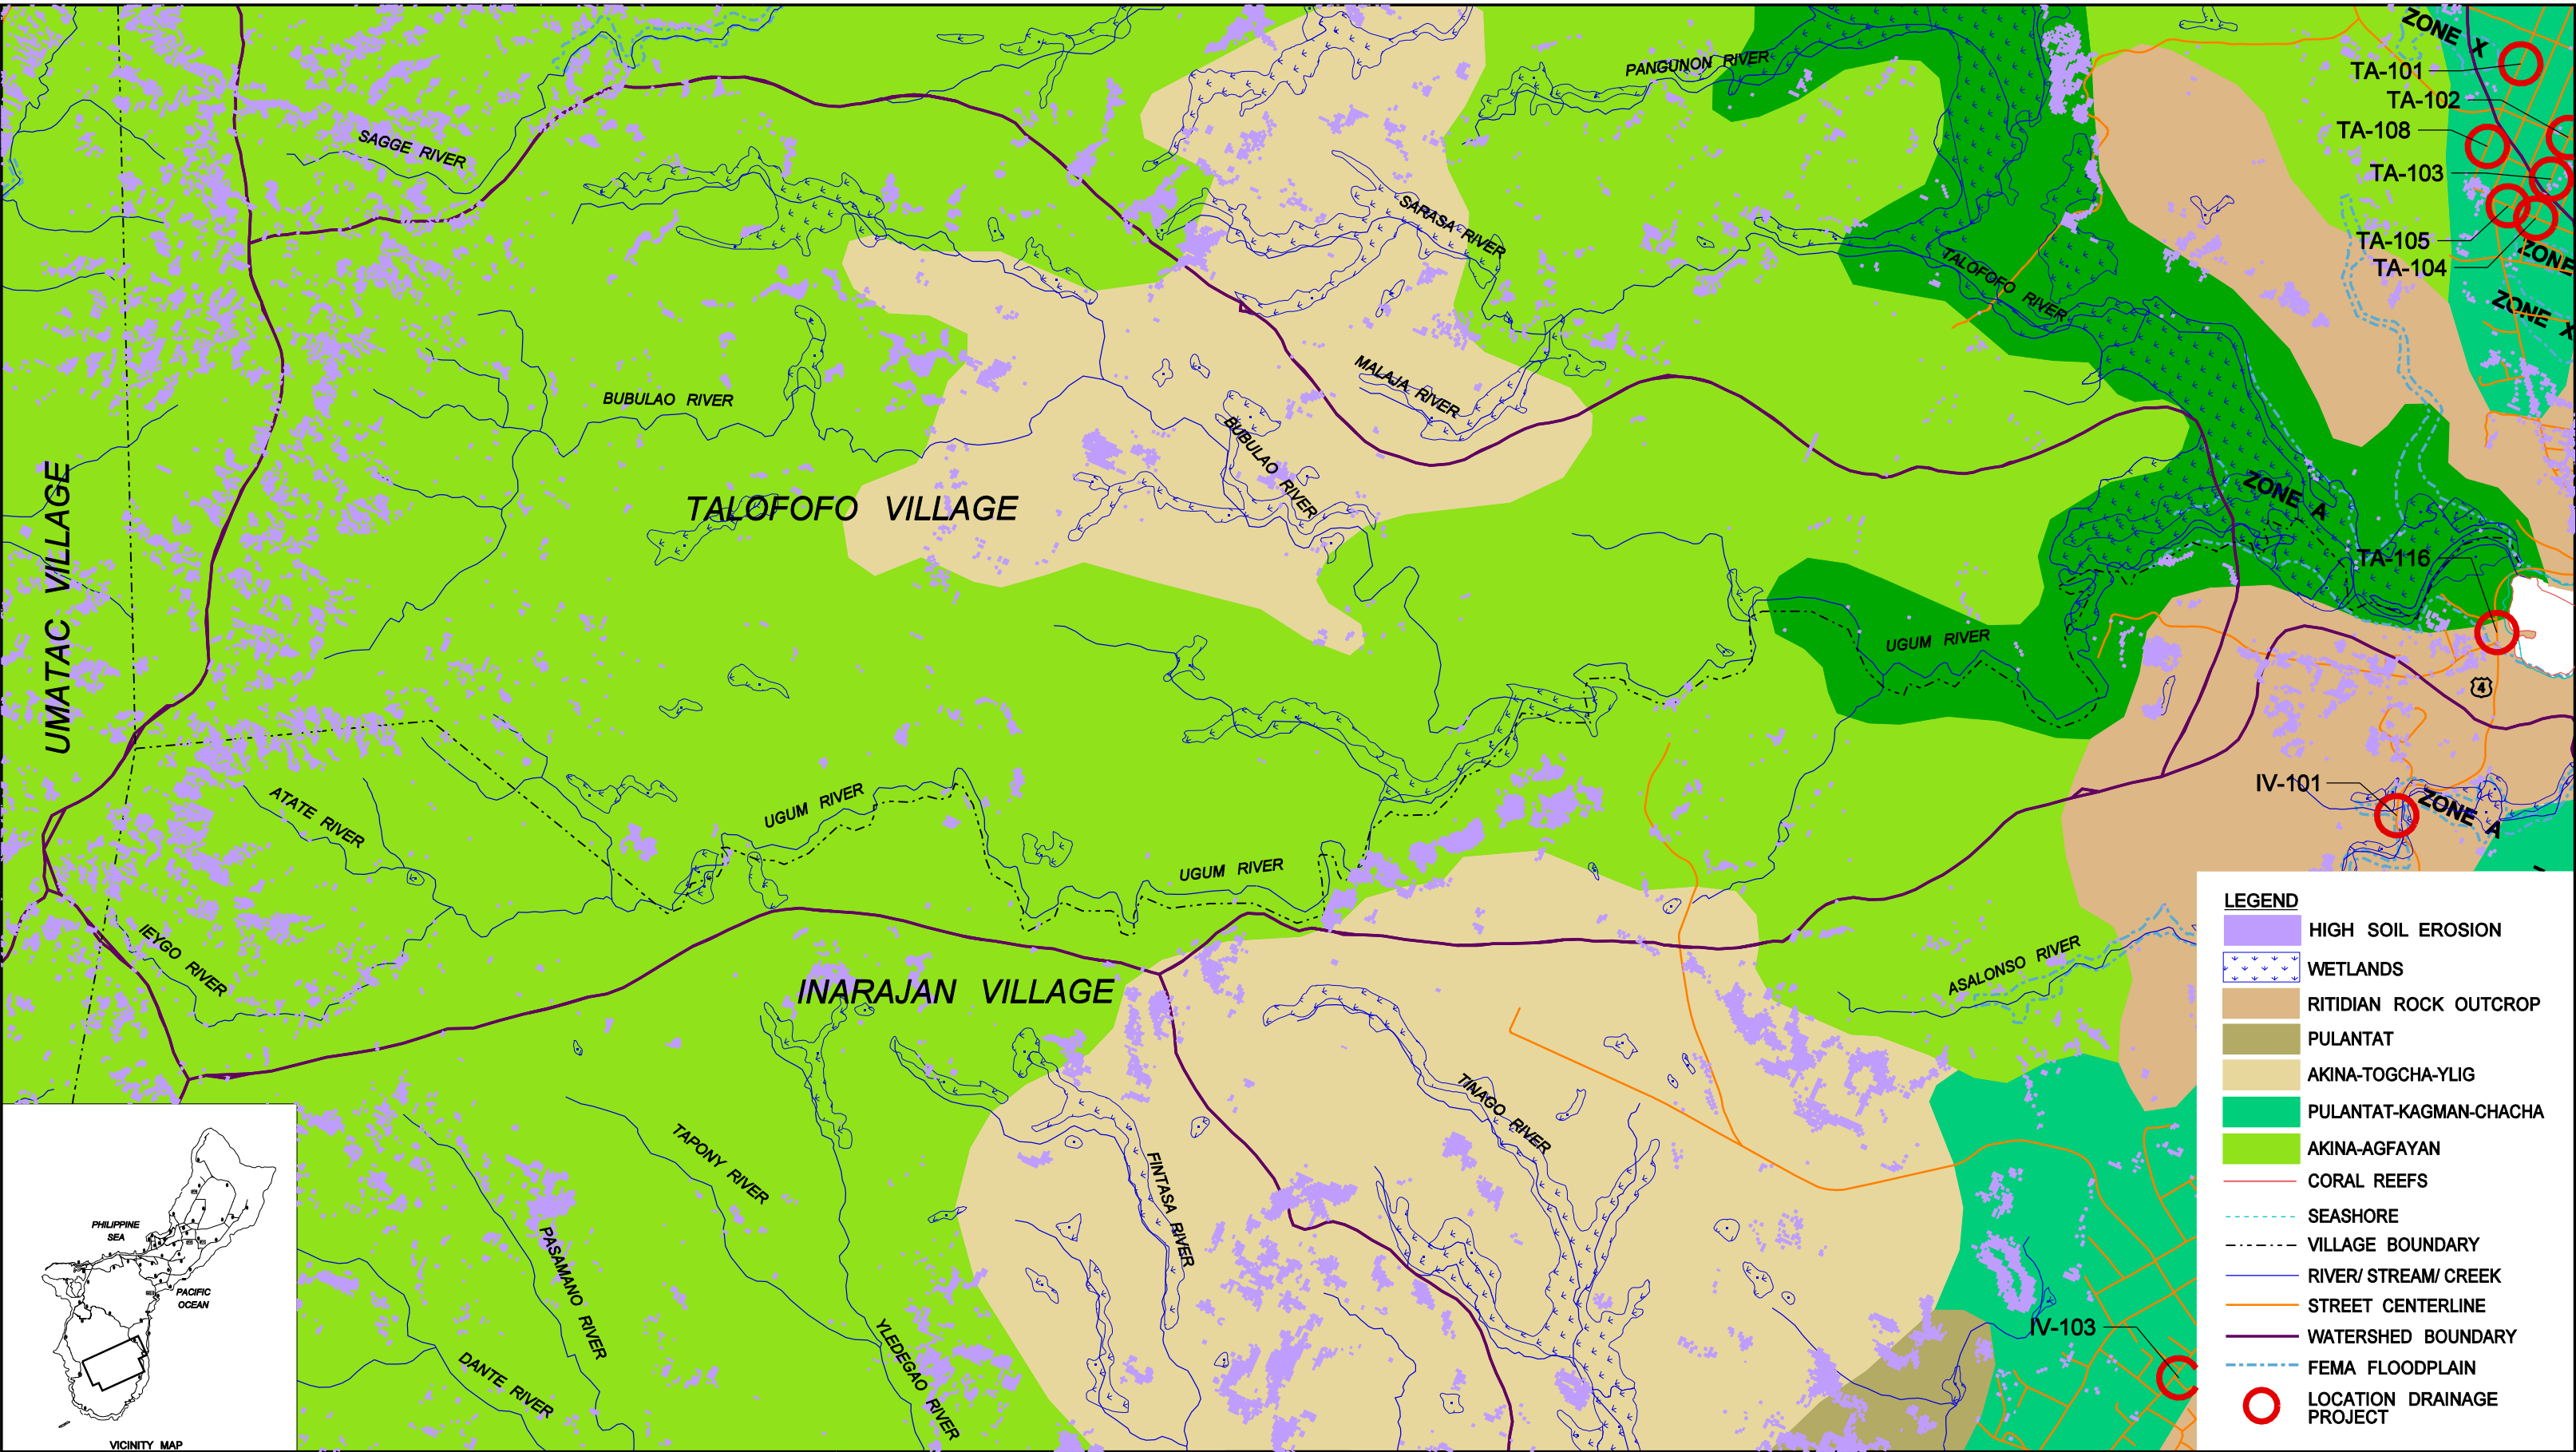


- LEGEND**
- HIGH SOIL EROSION
 - WETLANDS
 - RITIDIAN ROCK OUTCROP
 - PULANTAT
 - AKINA-TOGCHA-YLIG
 - PULANTAT-KAGMAN-CHACHA
 - AKINA-AGFAYAN
 - CORAL REEFS
 - SEASHORE
 - VILLAGE BOUNDARY
 - RIVER/ STREAM/ CREEK
 - STREET CENTERLINE
 - WATERSHED BOUNDARY
 - FEMA FLOODPLAIN
 - LOCATION DRAINAGE PROJECT

PARSONS
TRANSPORTATION
GROUP INC.
580 S. MARINE CORPS DR., STE 403-TAMUNING, GUAM
TEL: (671) 848-0888 FAX: (671) 848-0878

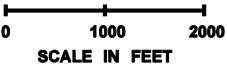

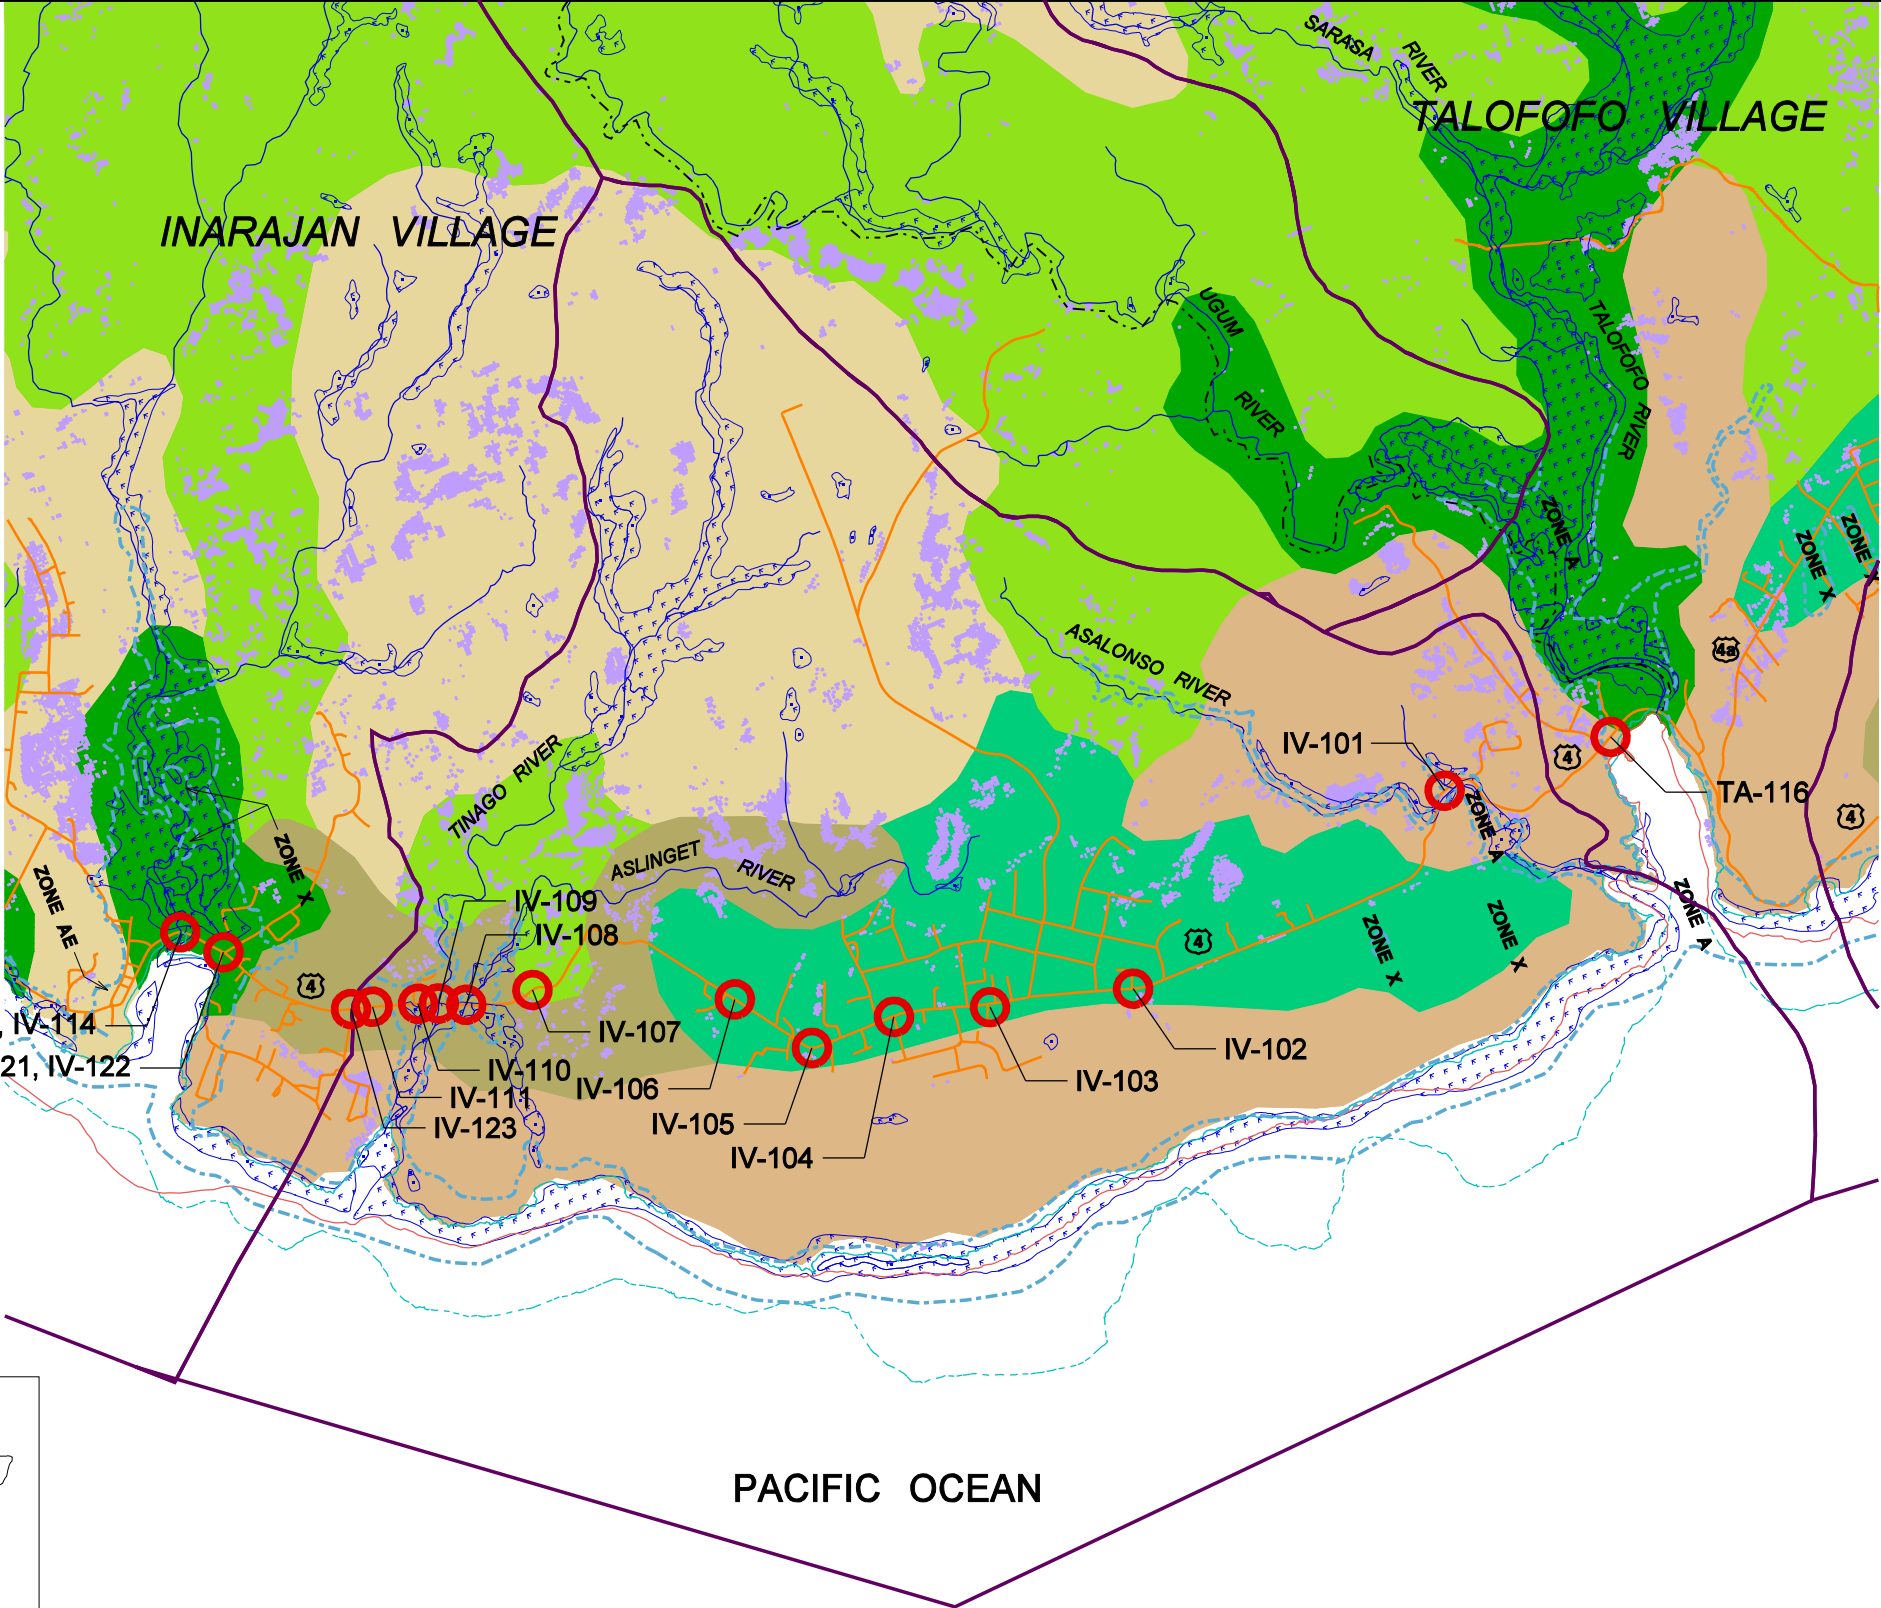



- LEGEND**
- HIGH SOIL EROSION
 - WETLANDS
 - INARAJAN-INARAJAN
 - RITIDIAN ROCK OUTCROP
 - PULANTAT
 - AKINA-TOGCHA-YLIG
 - PULANTAT-KAGMAN-CHACHA
 - AKINA-AGFAYAN
 - CORAL REEFS
 - SEASHORE
 - VILLAGE BOUNDARY
 - RIVER/ STREAM/ CREEK
 - STREET CENTERLINE
 - WATERSHED BOUNDARY
 - FEMA FLOODPLAIN
 - LOCATION DRAINAGE PROJECT

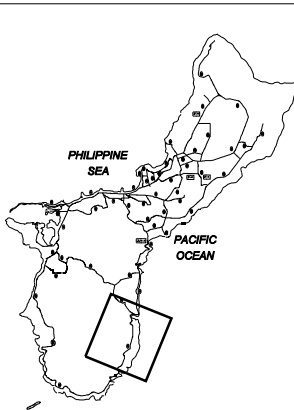


VICINITY MAP

PARSONS
TRANSPORTATION
GROUP INC.
 580 S. MARINE CORPS DR., STE 403-TAMUNING, GUAM
 TEL: (671) 648-0888 FAX: (671) 648-0878

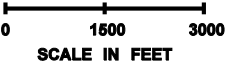


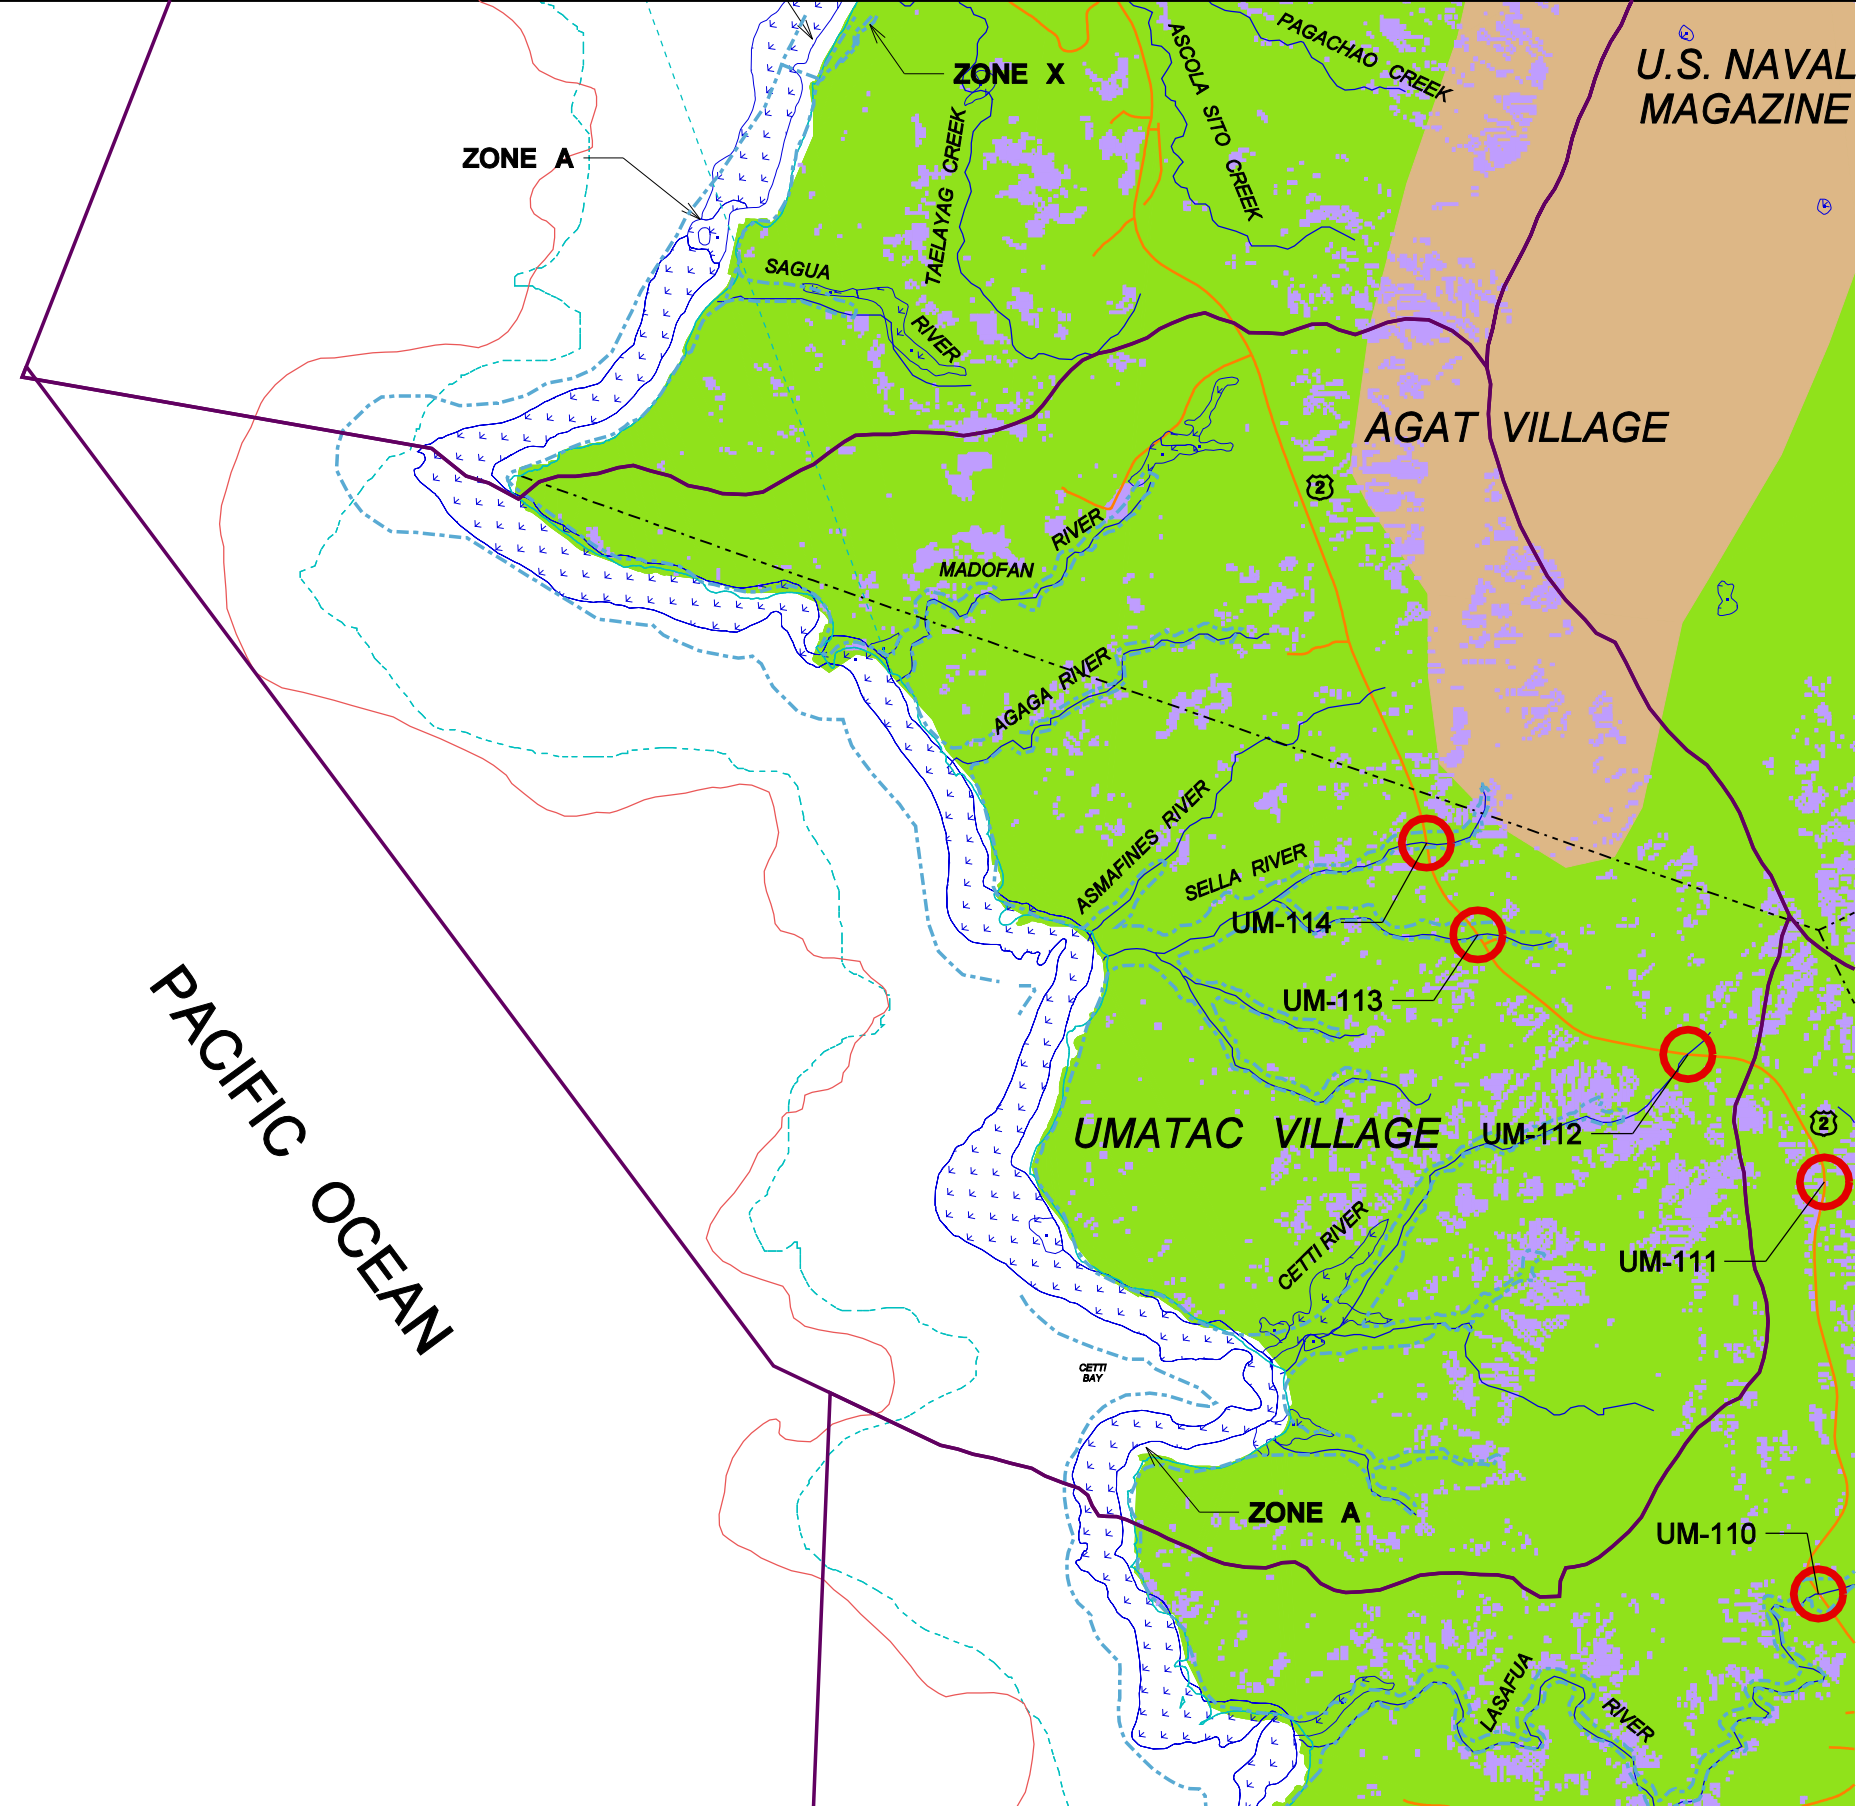


- LEGEND**
- HIGH SOIL EROSION
 - RITIDIAN ROCK OUTCROP
 - WETLANDS
 - AKINA-AGFAYAN
 - CORAL REEFS
 - SEASHORE
 - VILLAGE BOUNDARY
 - RIVER/ STREAM/ CREEK
 - STREET CENTERLINE
 - WATERSHED BOUNDARY
 - FEMA FLOODPLAIN
 - LOCATION DRAINAGE PROJECT

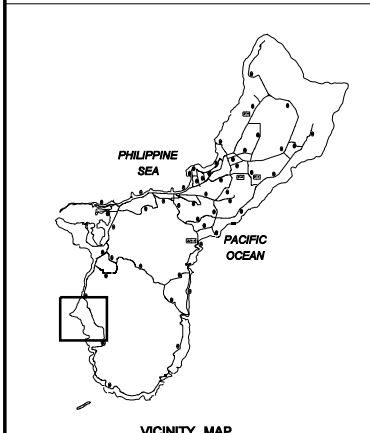


PARSONS
TRANSPORTATION
GROUP INC.
 580 S. MARINE CORPS DR., STE 403-TAMUNING, GUAM
 TEL: (671) 848-0888 FAX: (671) 848-0878

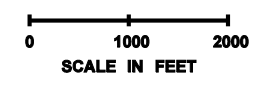


CETTI WATERSHED
SHEET 08

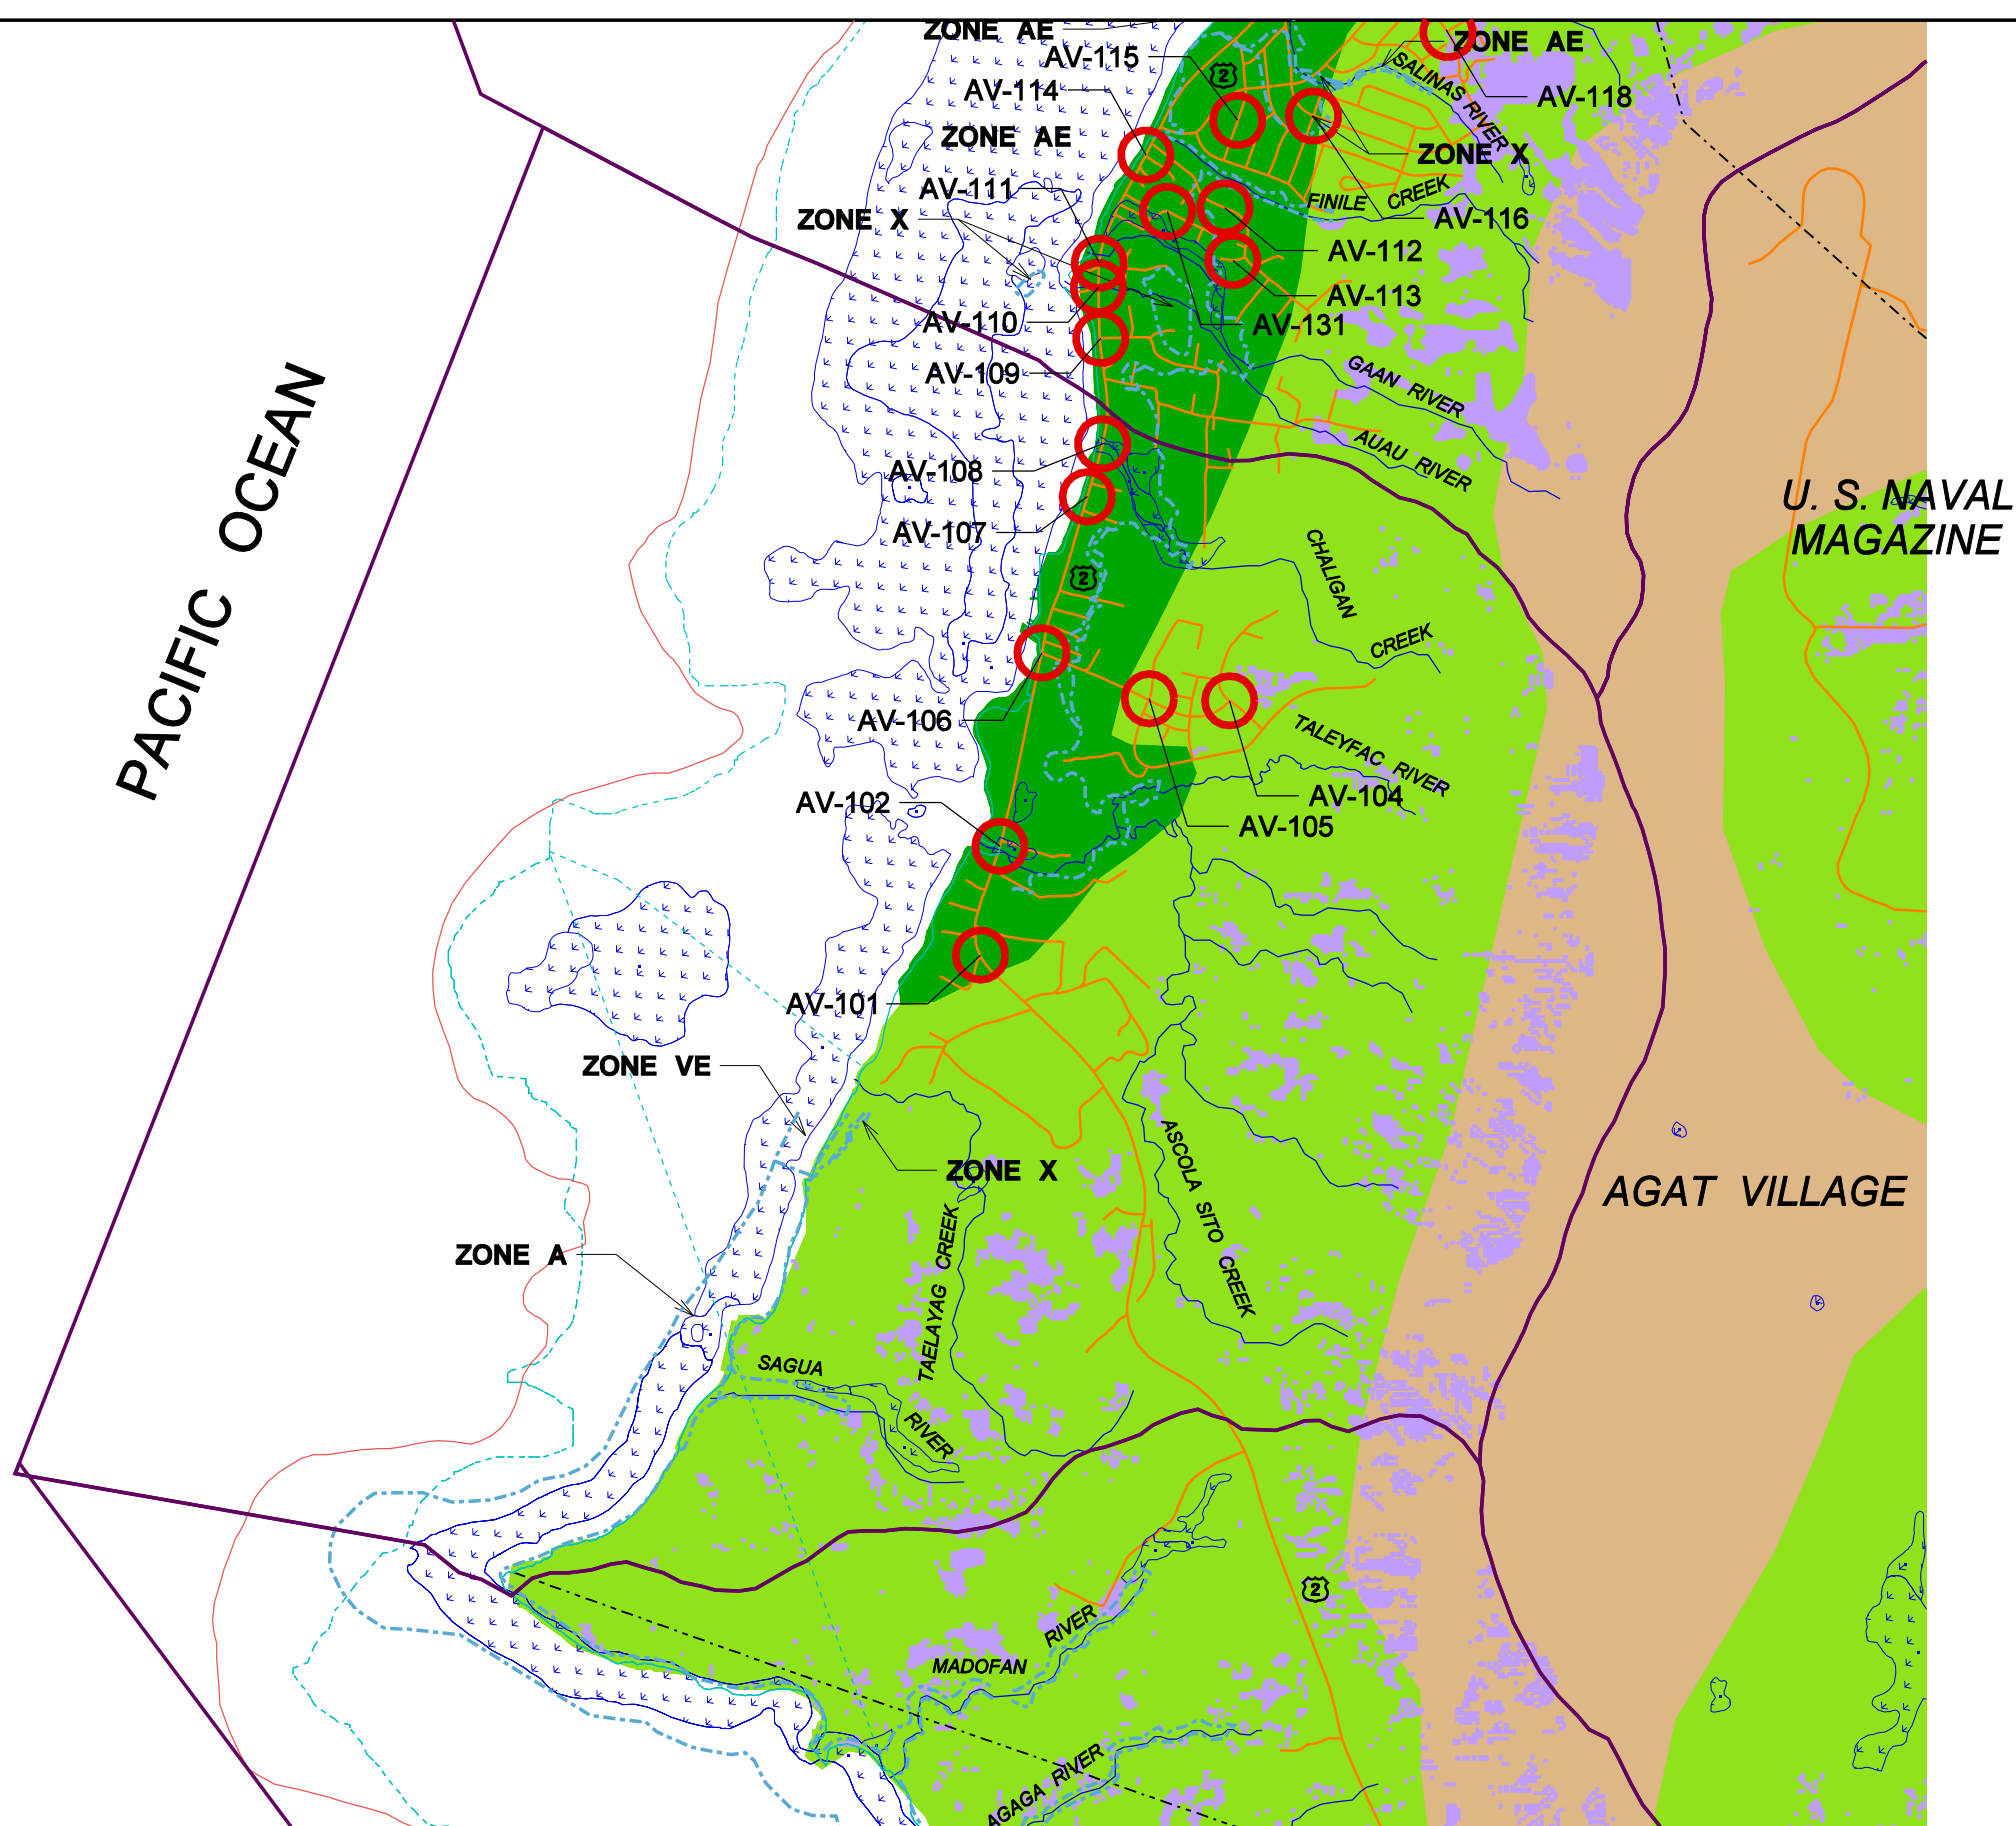

- LEGEND**
- HIGH SOIL EROSION
 - INARAJAN-INARAJAN
 - RITIDIAN ROCK OUTCROP
 - WETLANDS
 - AKINA-AGFAYAN
 - CORAL REEFS
 - SEASHORE
 - VILLAGE BOUNDARY
 - RIVER/ STREAM/ CREEK
 - STREET CENTERLINE
 - WATERSHED BOUNDARY
 - FEMA FLOODPLAIN
 - LOCATION DRAINAGE PROJECT

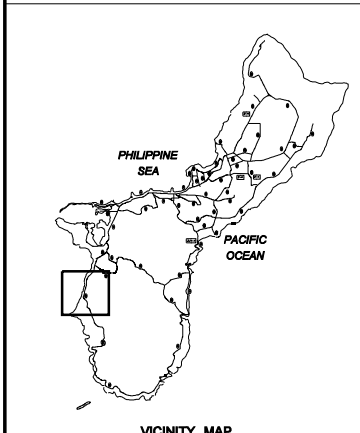


PARSONS
TRANSPORTATION
GROUP INC.
 590 S. MARINE CORPS DR., STE 403-TAMUNING, GUAM
 TEL: (671) 848-0888 FAX: (671) 848-0878

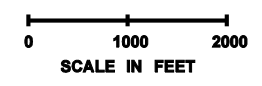


Taelayag Watershed
SHEET 09

DRAINAGE NEED PER PROJECT	
YO-101	EROSION CONTROL (SEE SHEET 14)
YO-102	STORM DRAIN IMPROVEMENT
YO-103	STORM DRAIN IMPROVEMENTS / TREATMENT BMP IMPROVEMENTS
YO-104	STORM DRAIN IMPROVEMENT / CONVEYANCE MAINTENANCE / EROSION CONTROL
YO-105	EROSION CONTROL / CONVEYANCE MAINTENANCE
YO-107	STORM DRAIN IMPROVEMENT
YO-108	STORM DRAIN IMPROVEMENT / CONVEYANCE MAINTENANCE / EROSION CONTROL

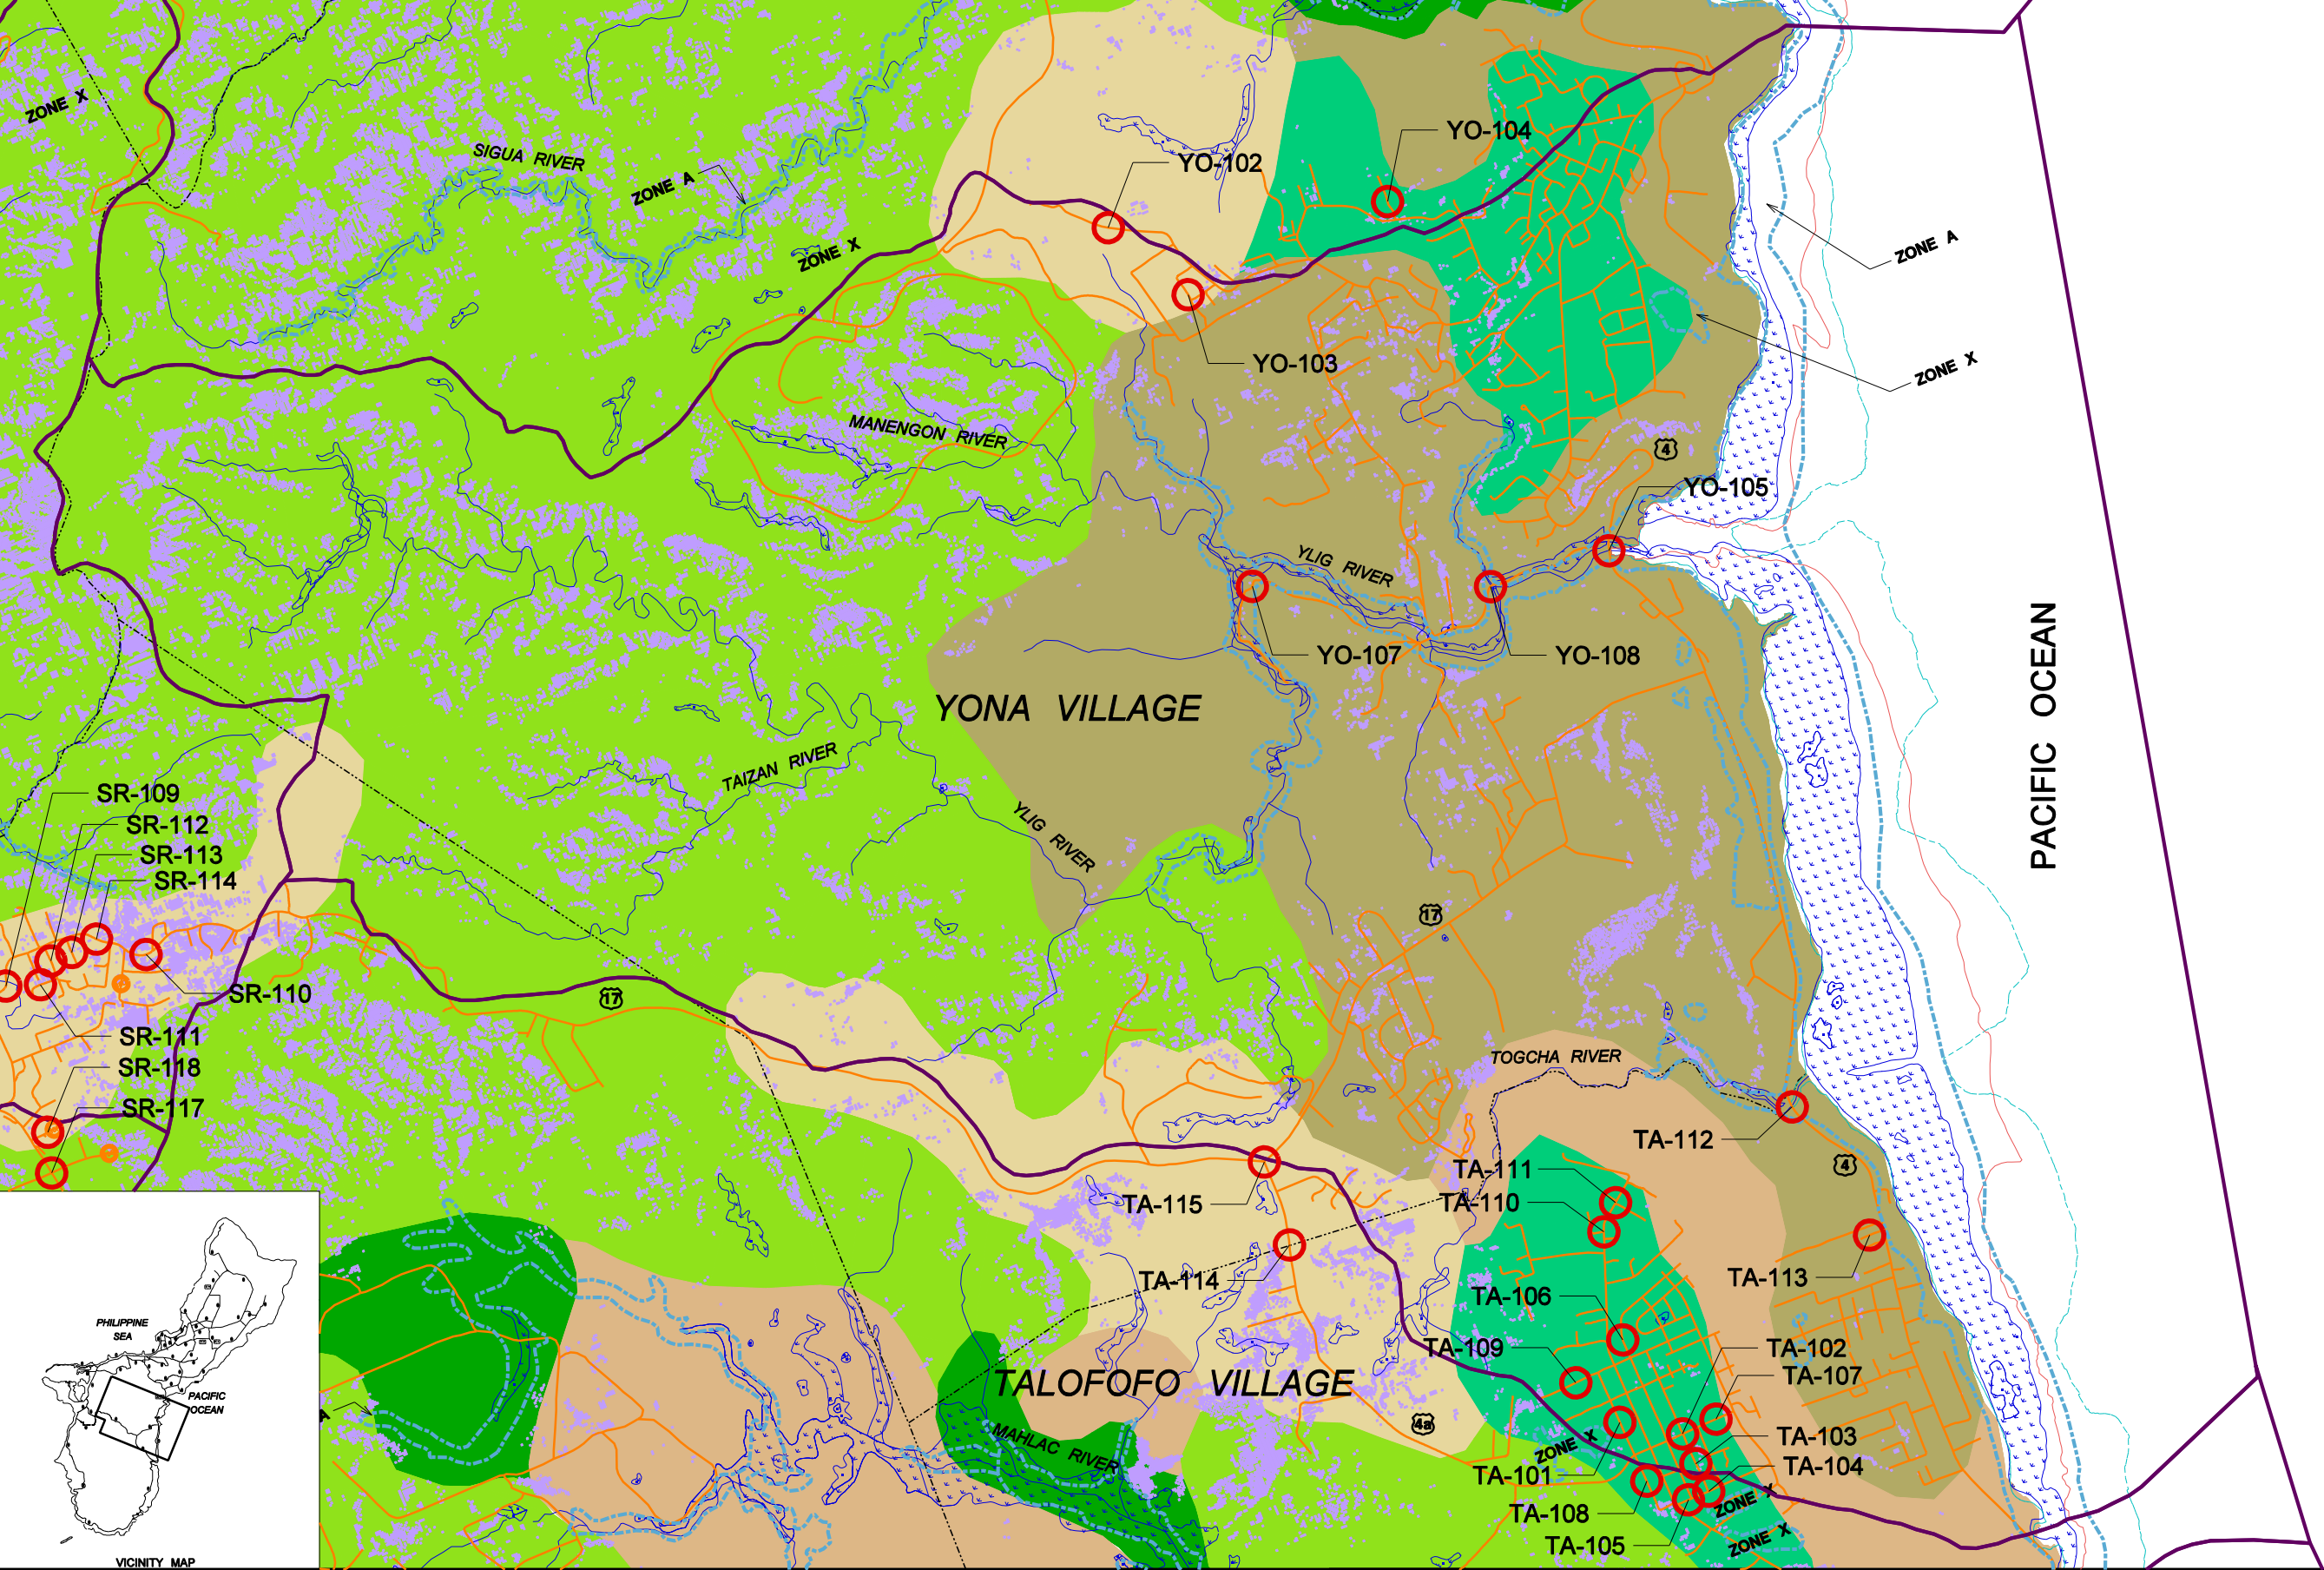

- LEGEND**
- HIGH SOIL EROSION
 - WETLANDS
 - INARAJAN-INARAJAN
 - RITIDIAN ROCK OUTCROP
 - PULANTAT
 - AKINA-TOGCHA-YLIG
 - PULANTAT-KAGMAN-CHACHA
 - AKINA-AGFAYAN
 - CORAL REEFS
 - SEASHORE
 - VILLAGE BOUNDARY
 - RIVER/ STREAM/ CREEK
 - STREET CENTERLINE
 - WATERSHED BOUNDARY
 - FEMA FLOODPLAIN
 - LOCATION DRAINAGE PROJECT

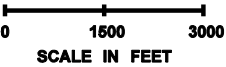


DRAINAGE NEED PER PROJECT

AV-101	STORM DRAIN IMPROVEMENTS / CONVEYANCE IMPROVEMENTS / CONVEYANCE MAINTENANCE (SEE SHEET 09)
AV-102	EROSION CONTROL (SEE SHEET 09)
AV-104	EROSION CONTROL (SEE SHEET 09)
AV-105	STORM DRAIN MAINTENANCE (SEE SHEET 09)
AV-106	COASTAL PROTECTION / CONVEYANCE IMPROVEMENTS (SEE SHEET 09)
AV-107	CONVEYANCE MAINTENANCE / CONVEYANCE IMPROVEMENTS
AV-108	EROSION CONTROL / CONVEYANCE MAINTENANCE
AV-109	STORM DRAIN IMPROVEMENTS / TREATMENT BMP IMPROVEMENTS
AV-110	EROSION CONTROL / CONVEYANCE MAINTENANCE
AV-111	EROSION CONTROL / CONVEYANCE MAINTENANCE / CONVEYANCE IMPROVEMENTS
AV-112	EROSION CONTROL / CONVEYANCE MAINTENANCE
AV-113	STORM DRAIN IMPROVEMENTS / STORM DRAIN MAINTENANCE
AV-114	EROSION CONTROL / CONVEYANCE IMPROVEMENTS
AV-115	STORM DRAIN IMPROVEMENTS
AV-116	STORM DRAIN IMPROVEMENTS
AV-117	EROSION CONTROL / CONVEYANCE MAINTENANCE
AV-118	STORM DRAIN IMPROVEMENTS / CONVEYANCE IMPROVEMENTS
AV-119	STORM DRAIN IMPROVEMENTS
AV-120	STORM DRAIN IMPROVEMENTS / CONVEYANCE IMPROVEMENTS / CONVEYANCE MAINTENANCE
AV-121	CONVEYANCE IMPROVEMENTS
AV-122	EROSION CONTROL / CONVEYANCE MAINTENANCE / CONVEYANCE IMPROVEMENTS
AV-123	EROSION CONTROL / CONVEYANCE MAINTENANCE
AV-124	EROSION CONTROL / CONVEYANCE MAINTENANCE / CONVEYANCE IMPROVEMENTS
AV-125	STORM DRAIN IMPROVEMENTS / STORM DRAIN MAINTENANCE / TREATMENT BMP IMPROVEMENTS
AV-126	CONVEYANCE MAINTENANCE / CONVEYANCE IMPROVEMENTS
AV-127	STORM DRAIN IMPROVEMENTS / CONVEYANCE IMPROVEMENTS
AV-128	CONVEYANCE IMPROVEMENTS / CONVEYANCE MAINTENANCE
AV-129	STORM DRAIN IMPROVEMENTS / STORM DRAIN MAINTENANCE
AV-130	STORM DRAIN IMPROVEMENTS / STORM DRAIN MAINTENANCE
AV-131	CONVEYANCE MAINTENANCE / CONVEYANCE IMPROVEMENTS / TREATMENT BMP IMPROVEMENTS

DRAINAGE NEED PER PROJECT



SR-101	EROSION CONTROL / CONVEYANCE IMPROVEMENT
SR-102	EROSION CONTROL / CONVEYANCE MAINTENANCE
SR-103	EROSION CONTROL / CONVEYANCE MAINTENANCE / CONVEYANCE IMPROVEMENT
SR-105	EROSION CONTROL / CONVEYANCE MAINTENANCE
SR-106	EROSION CONTROL / CONVEYANCE IMPROVEMENT
SR-107	CONVEYANCE MAINTENANCE / CONVEYANCE IMPROVEMENT
SR-108	EROSION CONTROL / CONVEYANCE MAINTENANCE / CONVEYANCE IMPROVEMENT
SR-109	STORM DRAIN IMPROVEMENT / EROSION CONTROL / CONVEYANCE MAINTENANCE
SR-110	CONVEYANCE IMPROVEMENT (SEE SHEET 11)
SR-111	STORM DRAIN IMPROVEMENT / CONVEYANCE IMPROVEMENT
SR-112	CONVEYANCE IMPROVEMENT (SEE SHEET 11)
SR-113	STORM DRAIN IMPROVEMENT / CONVEYANCE IMPROVEMENT (SEE SHEET 11)
SR-114	CONVEYANCE MAINTENANCE / CONVEYANCE IMPROVEMENT (SEE SHEET 11)
SR-115	EROSION CONTROL / STORM DRAIN IMPROVEMENT
SR-116	STORM DRAIN IMPROVEMENT / CONVEYANCE MAINTENANCE
SR-117	EROSION CONTROL / CONVEYANCE MAINTENANCE / CONVEYANCE IMPROVEMENT
SR-118	EROSION CONTROL / CONVEYANCE MAINTENANCE
SR-119	EROSION CONTROL / CONVEYANCE MAINTENANCE / CONVEYANCE IMPROVEMENT
SR-120	EROSION CONTROL / STORM DRAIN IMPROVEMENT / STORM DRAIN MAINTENANCE

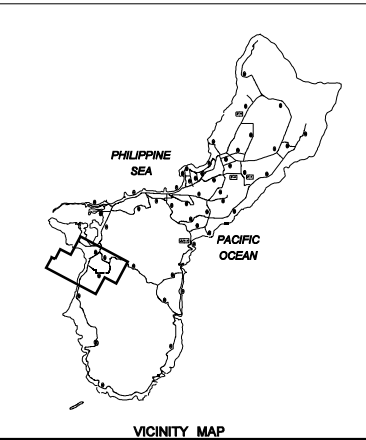


PARSONS
TRANSPORTATION
GROUP INC.
580 S. MARINE CORPS DR., STE 403-TAMUNING, GUAM
TEL: (671) 848-0888 FAX: (671) 848-0878

c:\pw_working_xm\ptg\p0036266\ndms32199\New_SWDMPSH_WS_12_Agat.dgn

PACIFIC OCEAN

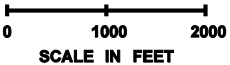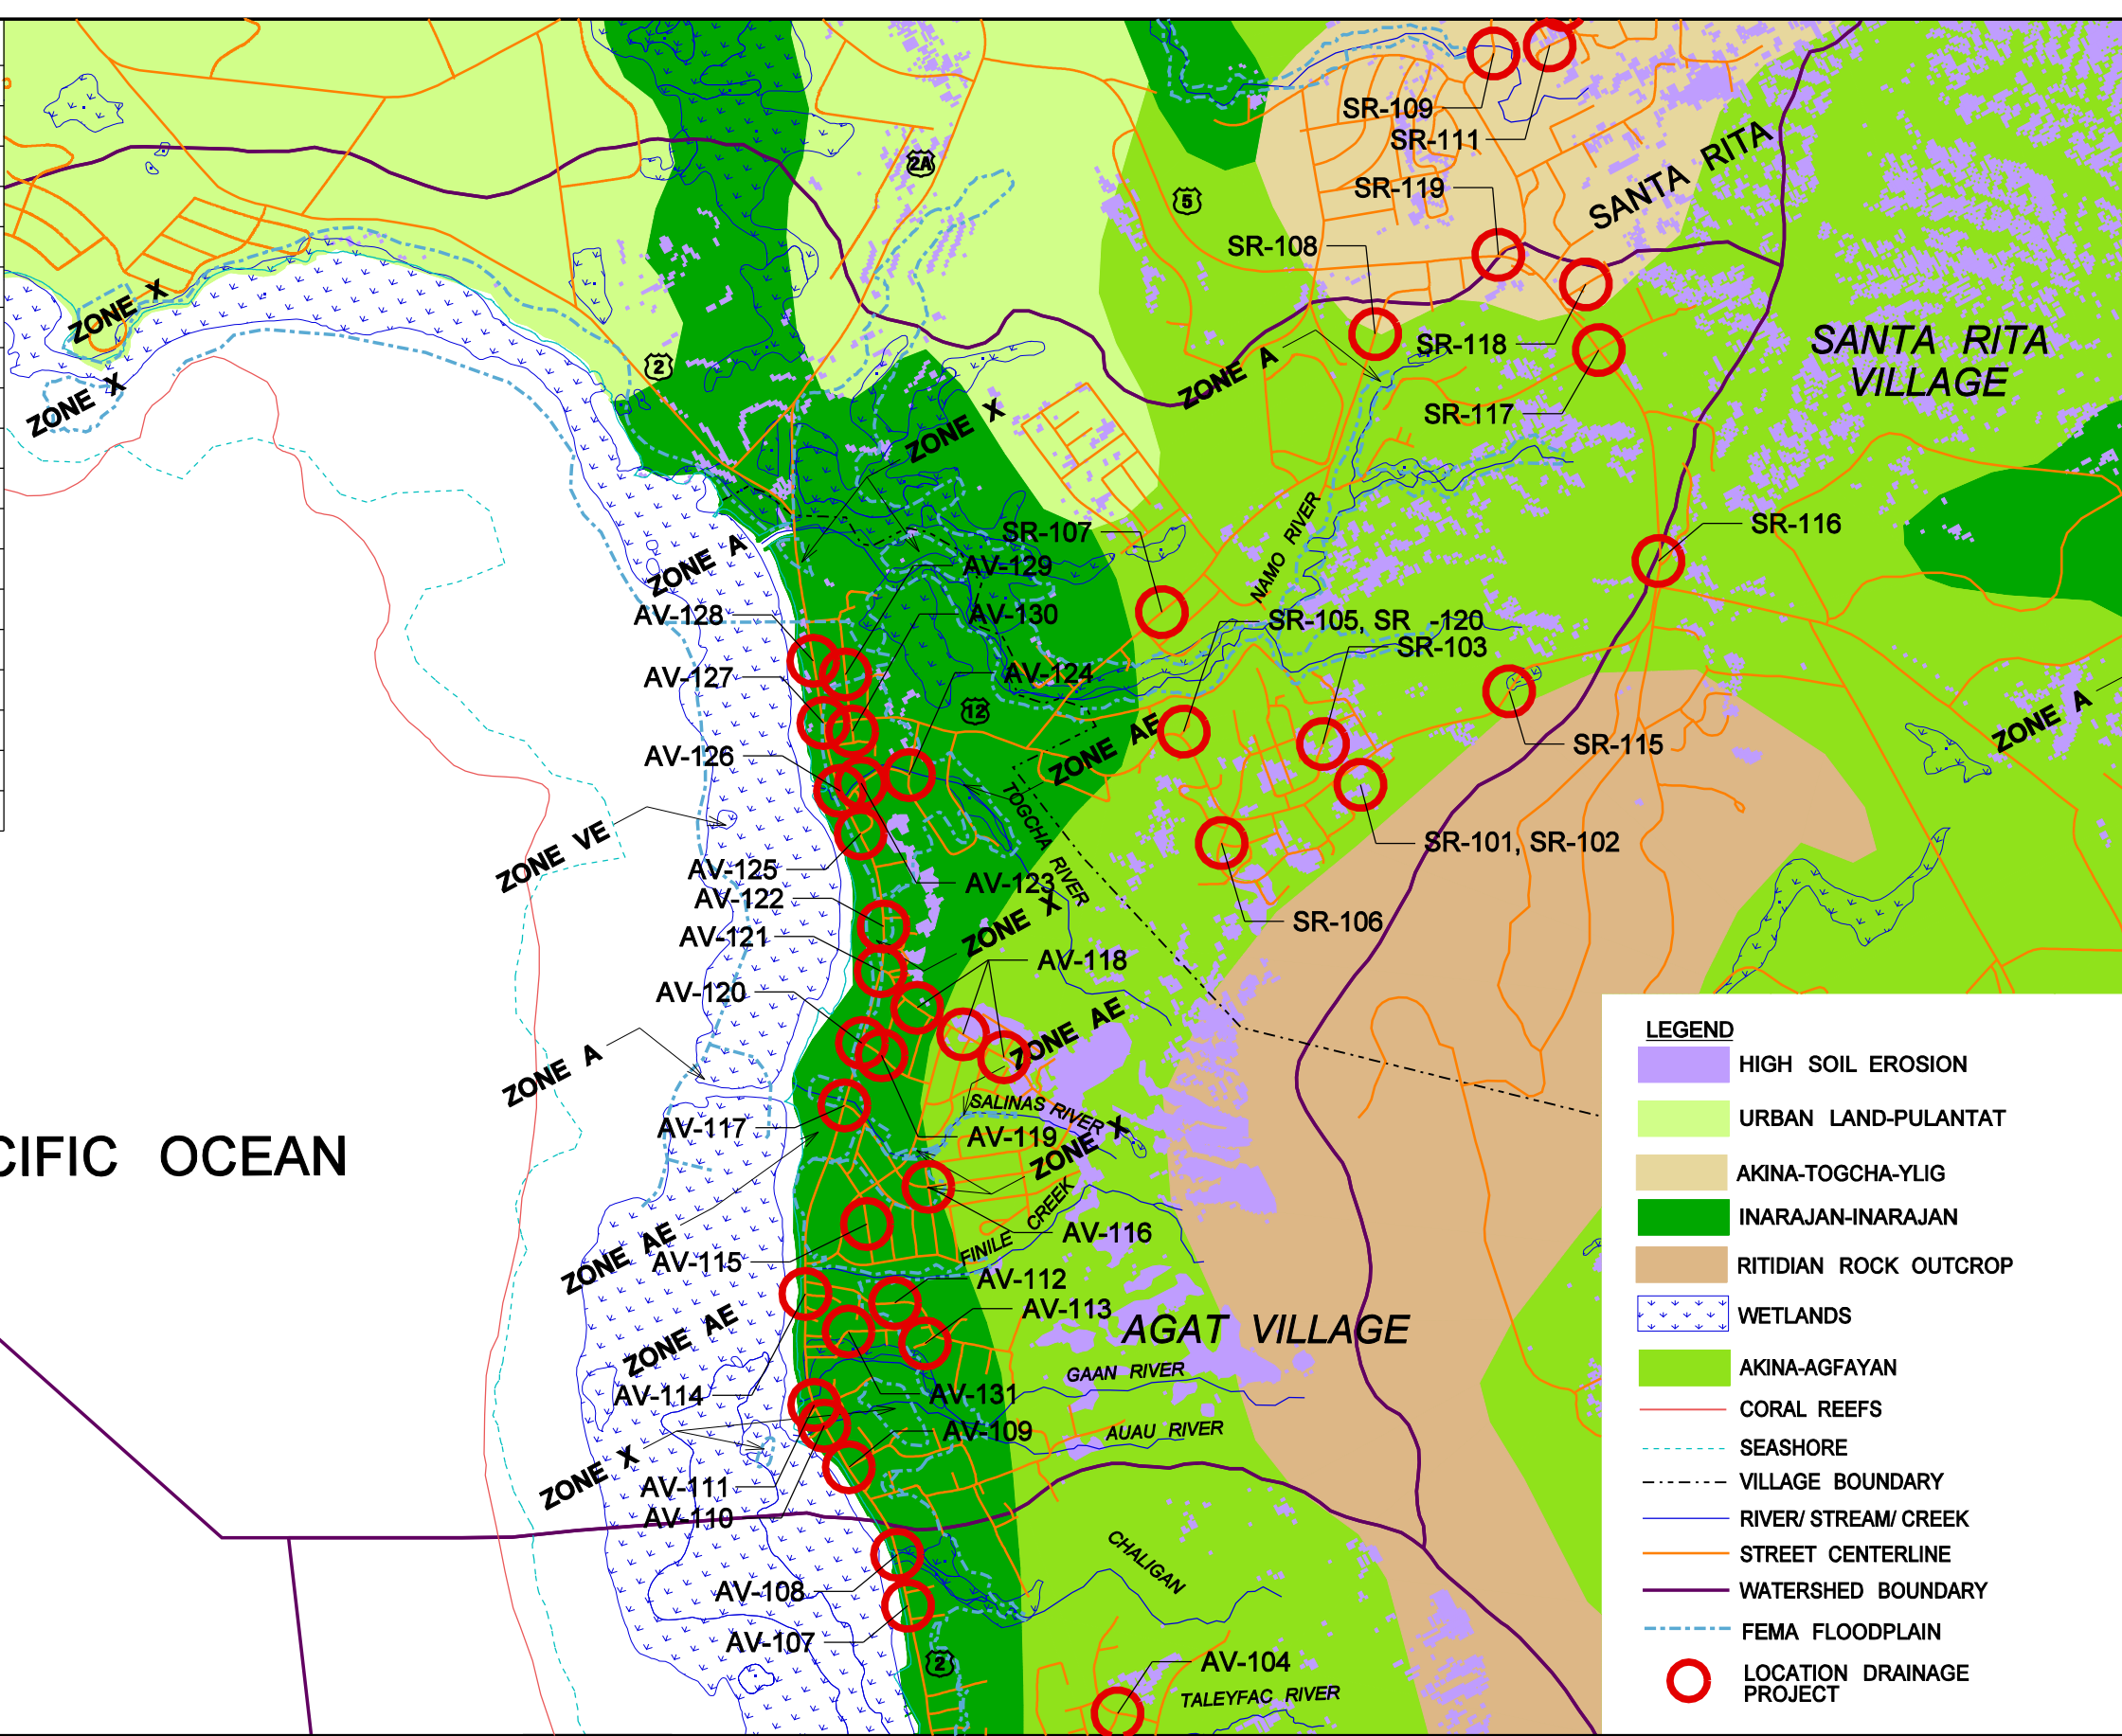


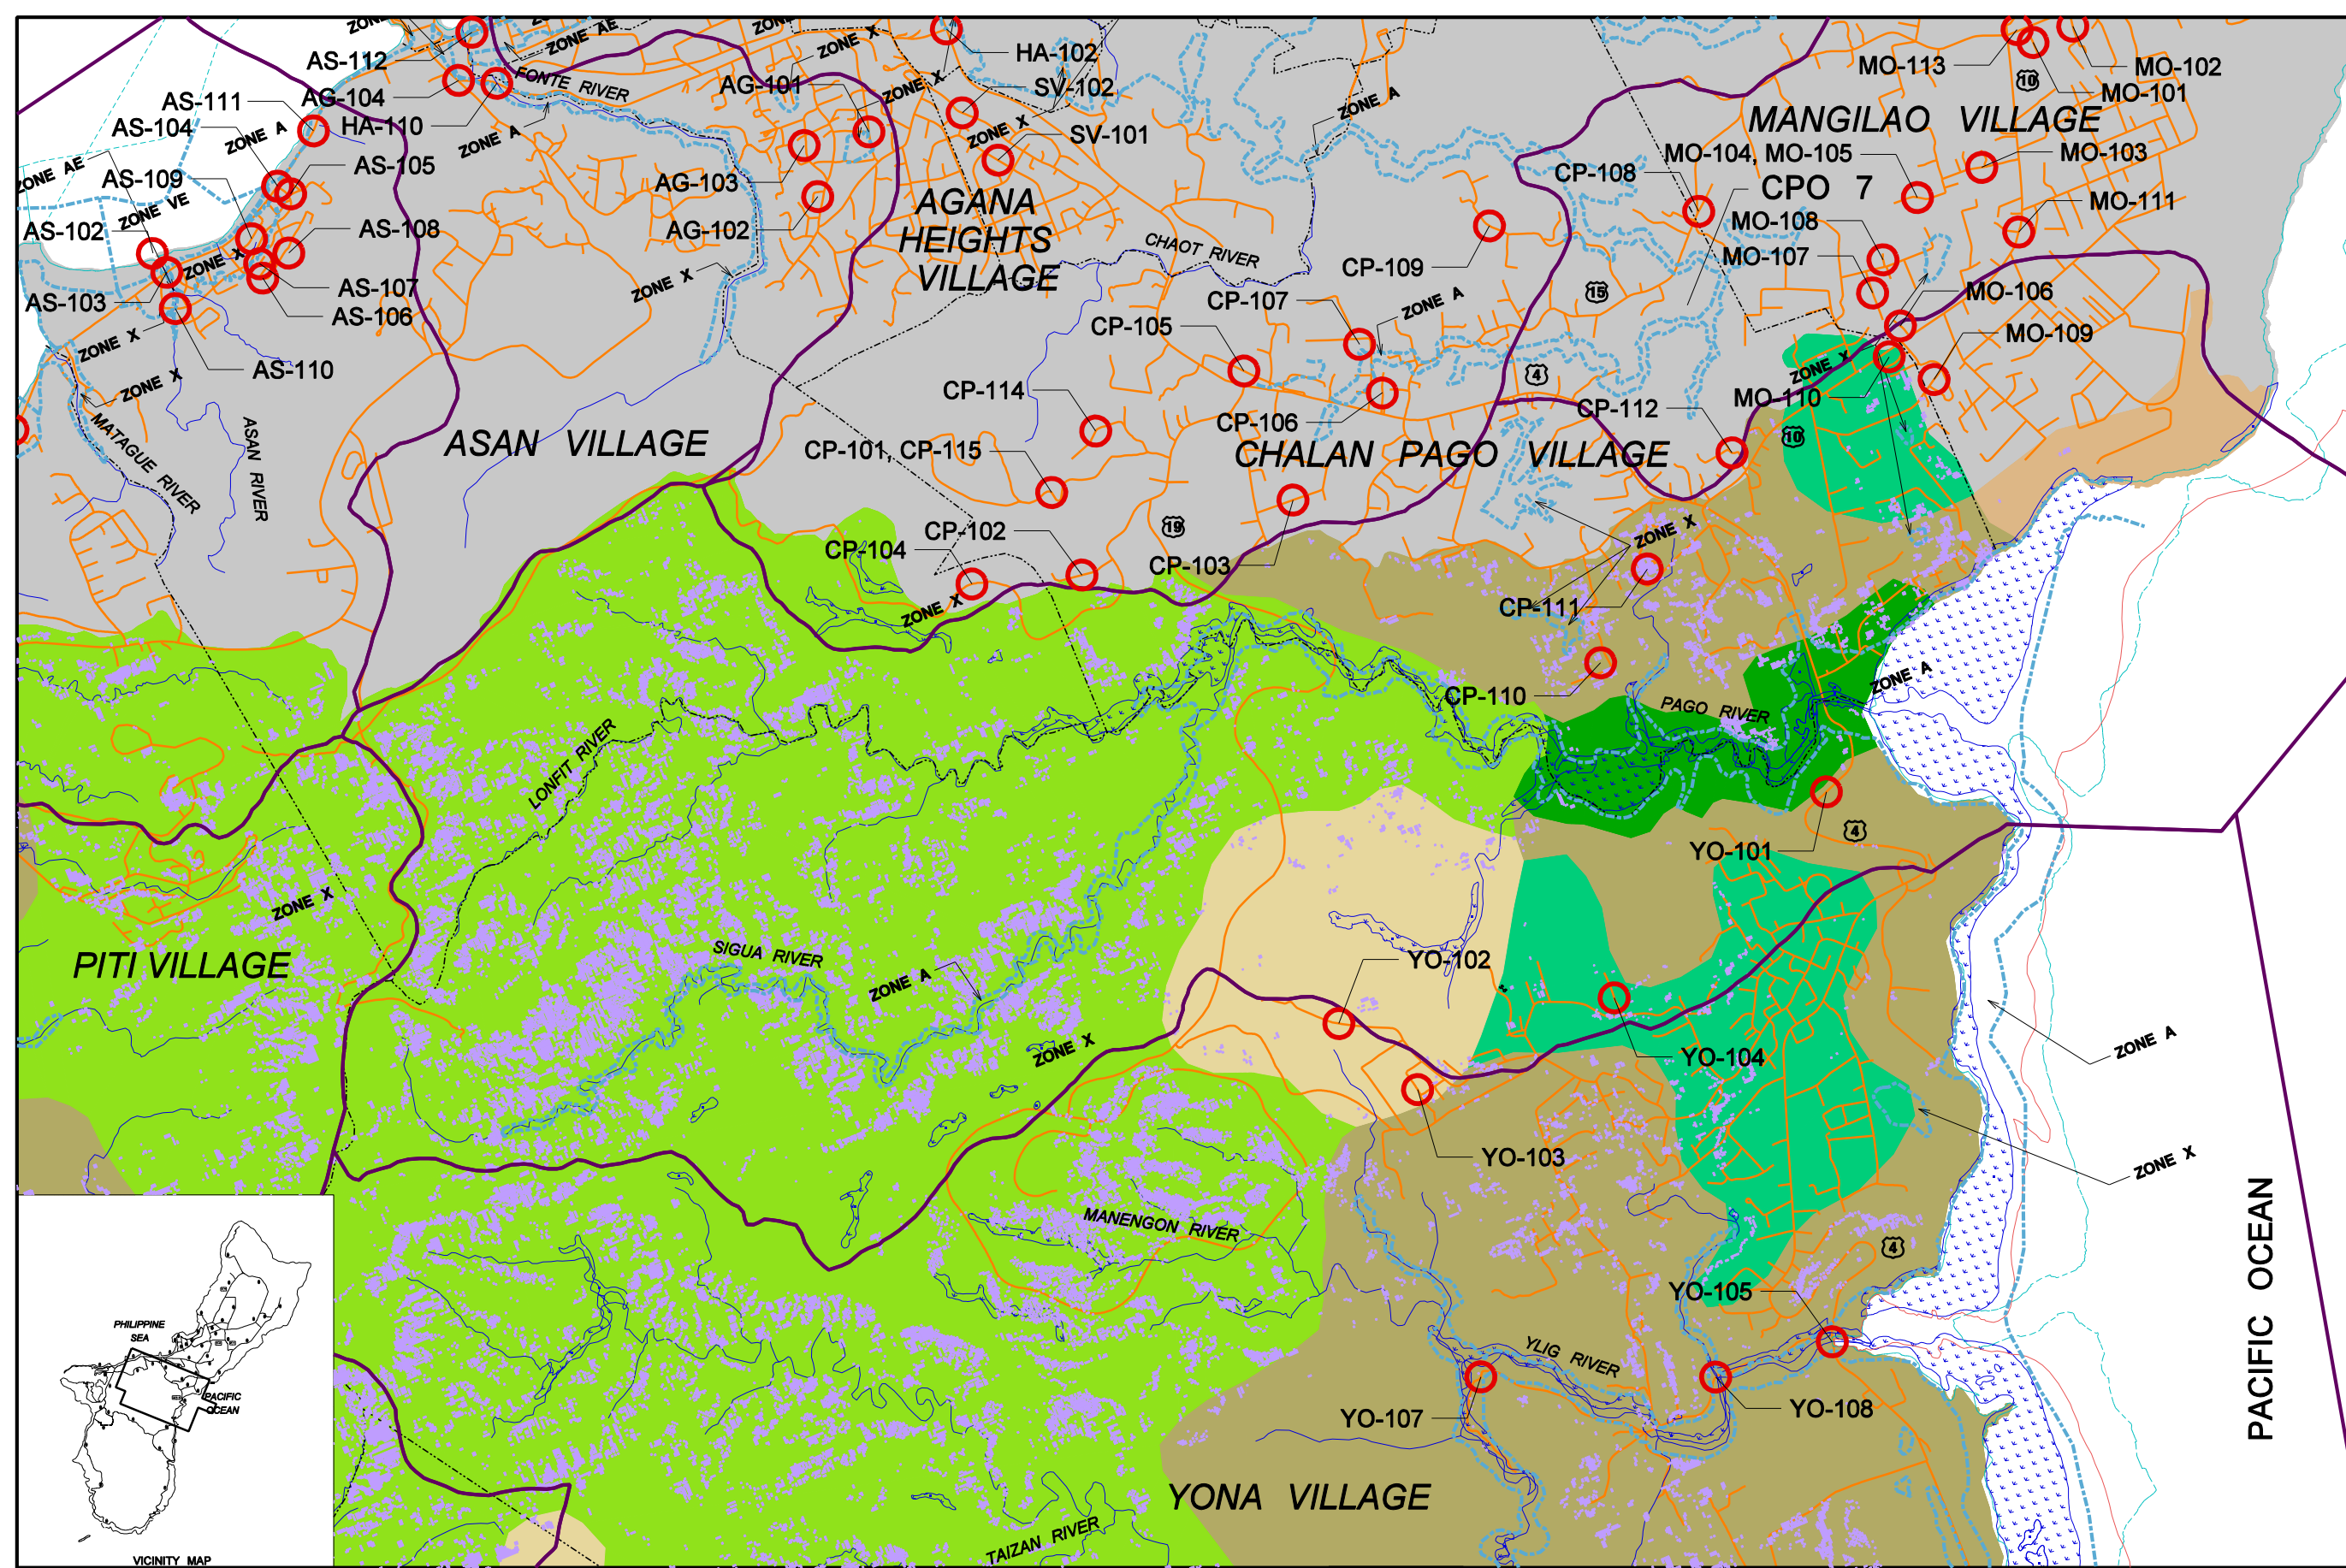

DRAINAGE NEED PER PROJECT	
CP-101	EROSION CONTROL / STORM DRAIN IMPROVEMENTS / TREATMENT BMP IMPROVEMENTS
CP-102	STORM DRAIN IMPROVEMENTS
CP-103	STORM DRAIN IMPROVEMENTS
CP-104	STORM DRAIN IMPROVEMENTS / STORM DRAIN MAINTENANCE
CP-105	STORM DRAIN IMPROVEMENTS
CP-106	STORM DRAIN IMPROVEMENTS
CP-107	CONVEYANCE IMPROVEMENTS / STORM DRAIN IMPROVEMENTS
CP-108	CONVEYANCE IMPROVEMENTS / STORM DRAIN IMPROVEMENTS
CP-109	STORM DRAIN IMPROVEMENTS / STORM DRAIN MAINTENANCE
CP-110	STORM DRAIN IMPROVEMENTS/ STORM DRAIN MAINTENANCE
CP-111	STORM DRAIN IMPROVEMENTS / STORM DRAIN MAINTENANCE
CP-112	STORM DRAIN IMPROVEMENTS / TREATMENT BMP IMPROVEMENTS
CP-114	EROSION CONTROL / CONVEYANCE IMPROVEMENTS / CONVEYANCE MAINTENANCE
CP-115	CONVEYANCE IMPROVEMENTS

- LEGEND**
- WETLANDS
 - HIGH SOIL EROSION
 - LIMESTONE
 - INARAJAN-INARAJAN
 - RITIDIAN ROCK OUTCROP
 - PULANTAT
 - AKINA-TOGCHA-YLIG
 - PULANTAT-KAGMAN-CHACHA
 - AKINA-AGFAYAN
 - CORAL REEFS
 - SEASHORE
 - VILLAGE BOUNDARY
 - RIVER/ STREAM/ CREEK
 - STREET CENTERLINE
 - WATERSHED BOUNDARY
 - FEMA FLOODPLAIN
 - LOCATION DRAINAGE PROJECT



PARSONS
TRANSPORTATION
GROUP INC.
590 S. MARINE CORPS DR., STE 403-TAMUNING, GUAM
TEL: (671) 648-0668 FAX: (671) 648-0678

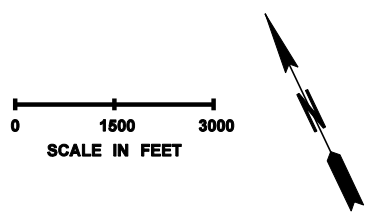

*****DESIGNFILENAME*****


DRAINAGE NEED PER PROJECT	
AS-102	COASTAL PROTECTION
AS-103	CONVEYANCE IMPROVEMENTS
AS-104	CONVEYANCE IMPROVEMENTS
AS-105	CONVEYANCE IMPROVEMENTS / CONVEYANCE MAINTENANCE
AS-106	EROSION CONTROL / STORM DRAIN MAINTENANCE / STORM DRAIN IMPROVEMENTS
AS-107	STORM DRAIN IMPROVEMENTS
AS-108	EROSION CONTROL / CONVEYANCE IMPROVEMENTS / CONVEYANCE MAINTENANCE
AS-109	CONVEYANCE IMPROVEMENTS / CONVEYANCE MAINTENANCE
AS-110	CONVEYANCE IMPROVEMENTS
AS-111	EROSION CONTROL / CONVEYANCE MAINTENANCE
AS-112	EROSION CONTROL / CONVEYANCE MAINTENANCE

SV-101	EROSION CONTROL / TREATMENT BMP IMPROVEMENT
SV-102	EROSION CONTROL

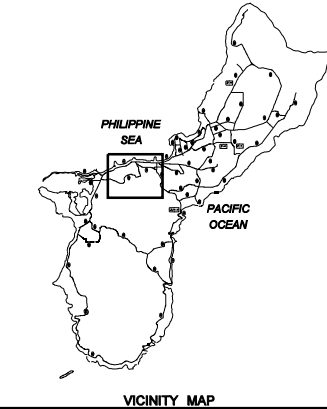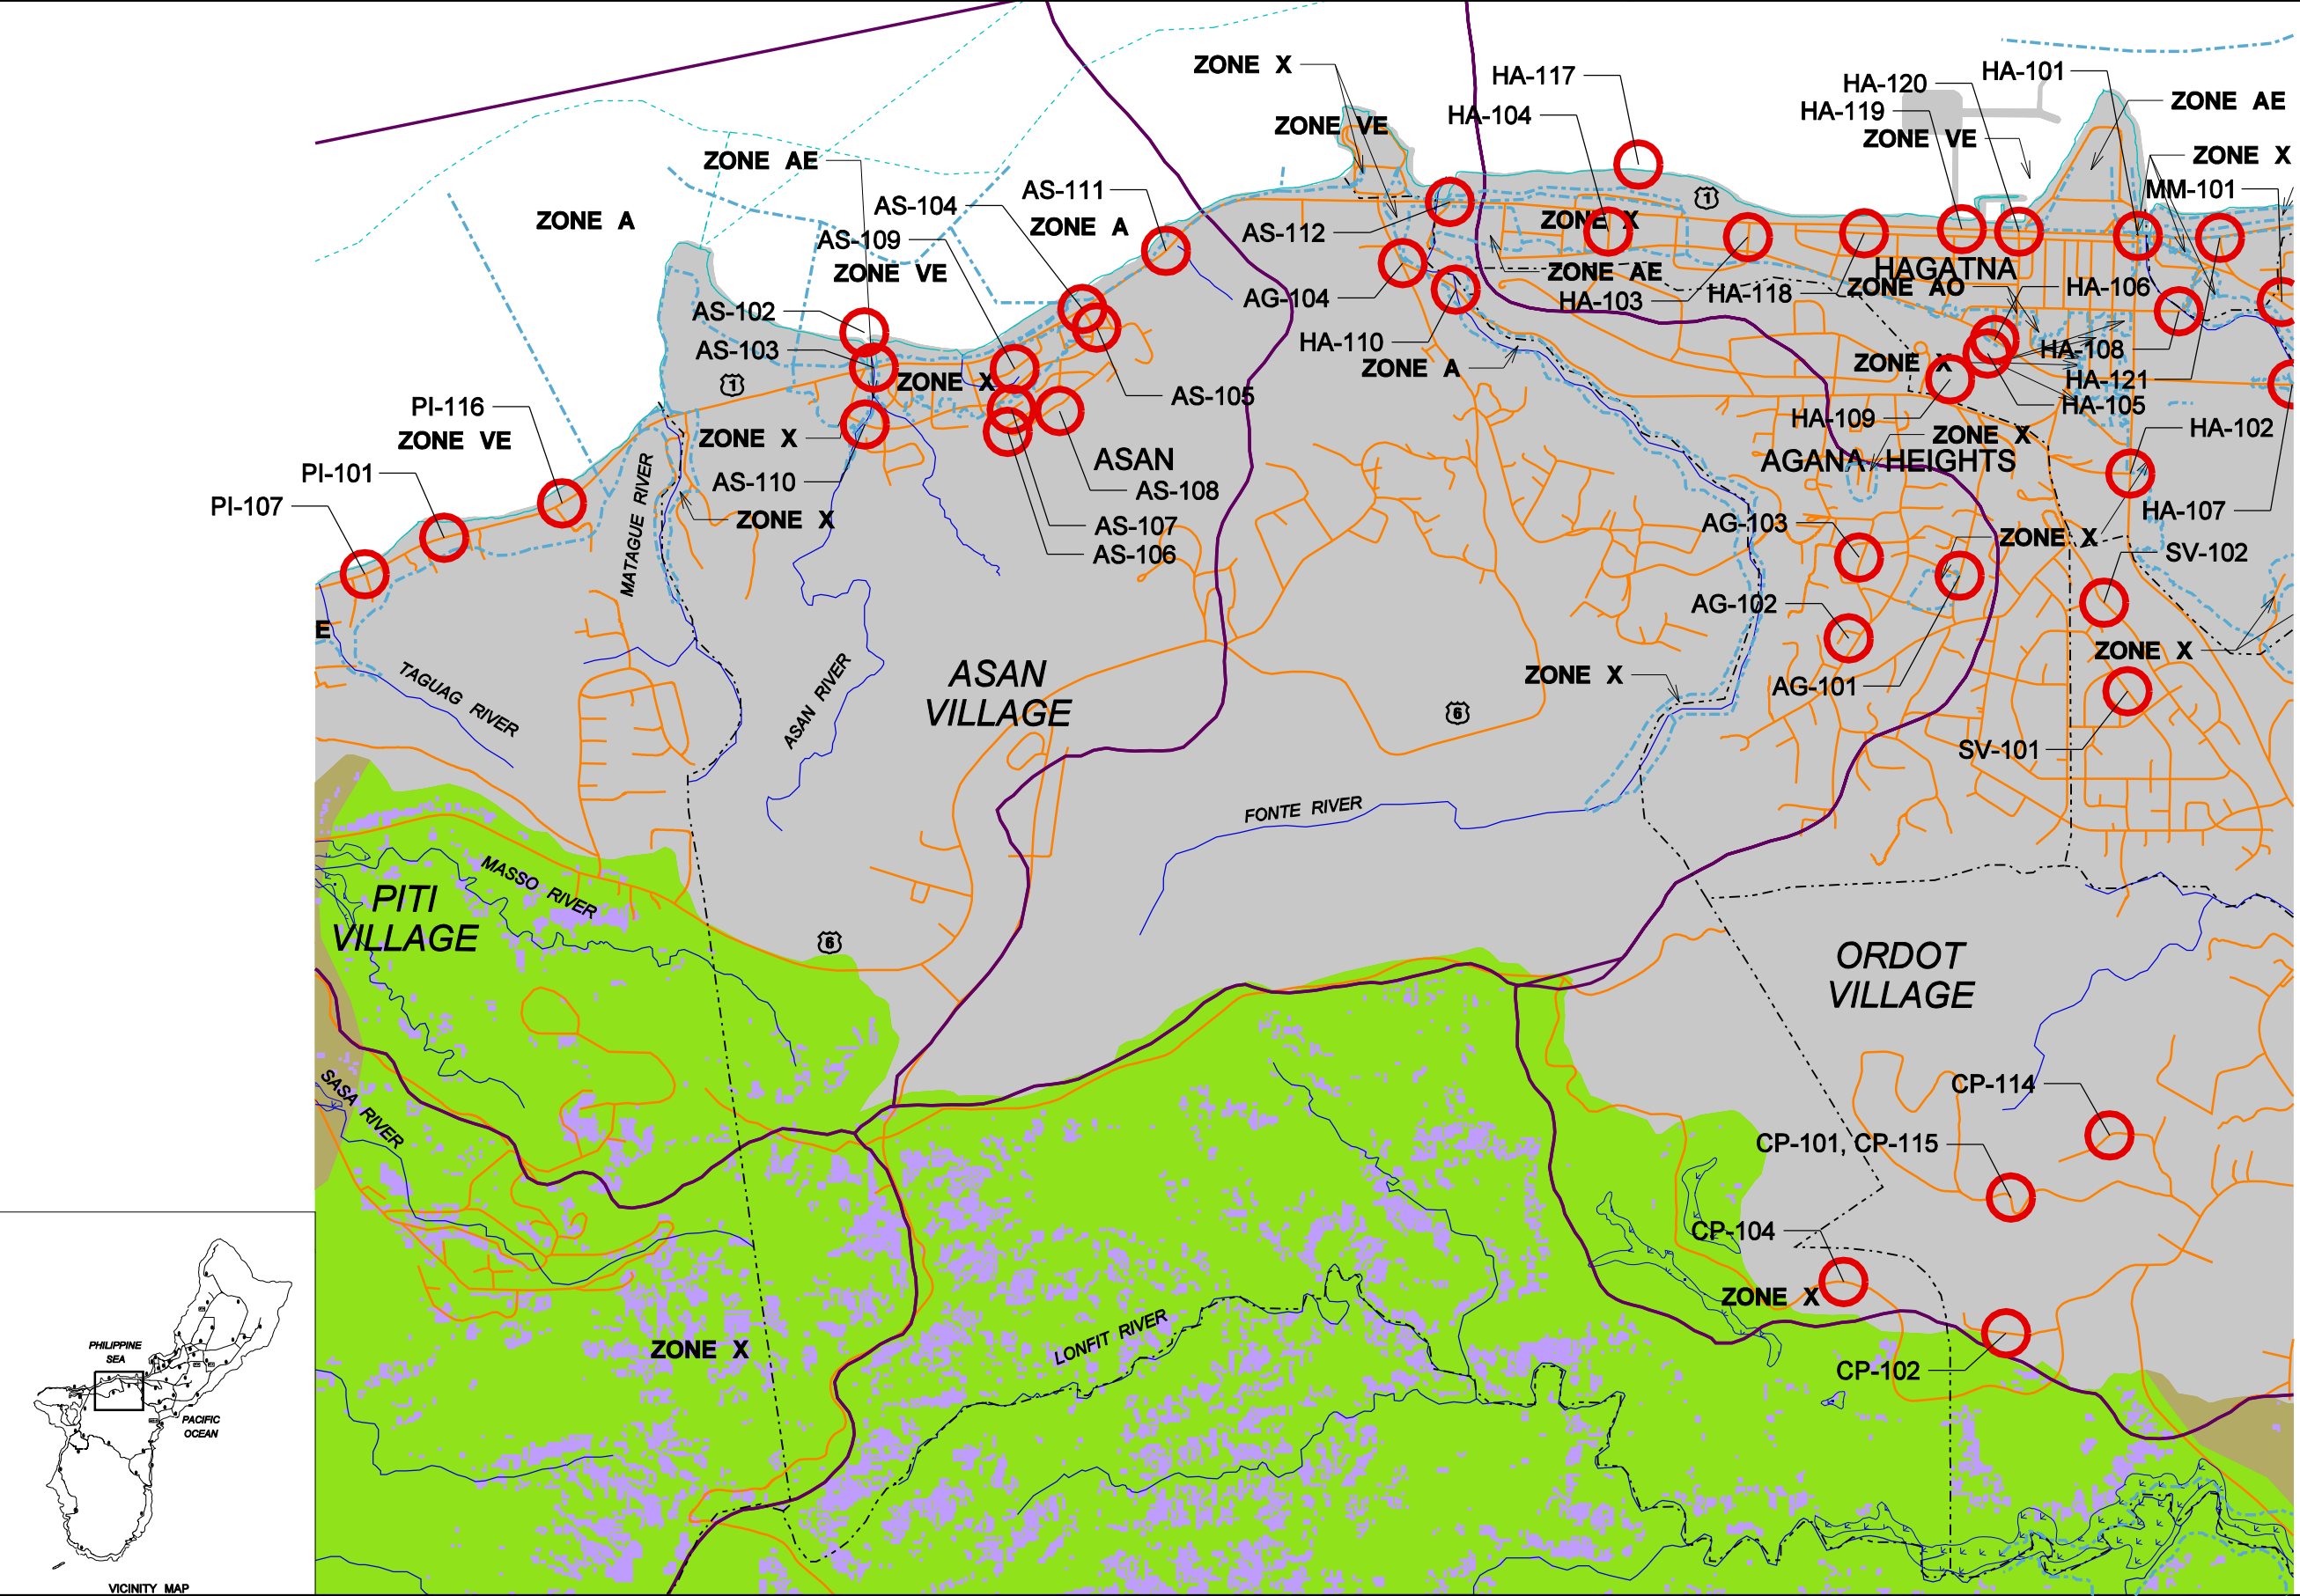


- LEGEND**
- HIGH SOIL EROSION
 - LIMESTONE
 - PULANTAT
 - WETLANDS
 - AKINA-AGFAYAN
 - CORAL REEFS
 - SEASHORE
 - VILLAGE BOUNDARY
 - RIVER/ STREAM/ CREEK
 - STREET CENTERLINE
 - WATERSHED BOUNDARY
 - FEMA FLOODPLAIN
 - LOCATION DRAINAGE PROJECT

PARSONS
TRANSPORTATION
GROUP INC.
 590 S. MARINE CORPS DR., STE 403-TAMUNING, GUAM
 TEL: (671) 848-0888 FAX: (671) 848-0878

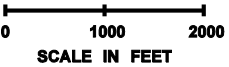


ASAN VILLAGE
SHEET 16


DRAINAGE NEED PER PROJECT	
TV-101	CONVEYANCE IMPROVEMENT / CONVEYANCE MAINTENANCE
TV-102	STORM DRAIN IMPROVEMENT
TV-103	CONVEYANCE IMPROVEMENT / CONVEYANCE MAINTENANCE
TV-104	STORM DRAIN IMPROVEMENT
TV-105	STORM DRAIN IMPROVEMENTS / TREATMENT BMP IMPROVEMENTS
TV-106	STORM DRAIN IMPROVEMENT
TV-107	STORM DRAIN IMPROVEMENT
TV-108	STORM DRAIN IMPROVEMENT
TV-109	STORM DRAIN IMPROVEMENTS / TREATMENT BMP IMPROVEMENTS
TV-110	STORM DRAIN IMPROVEMENT

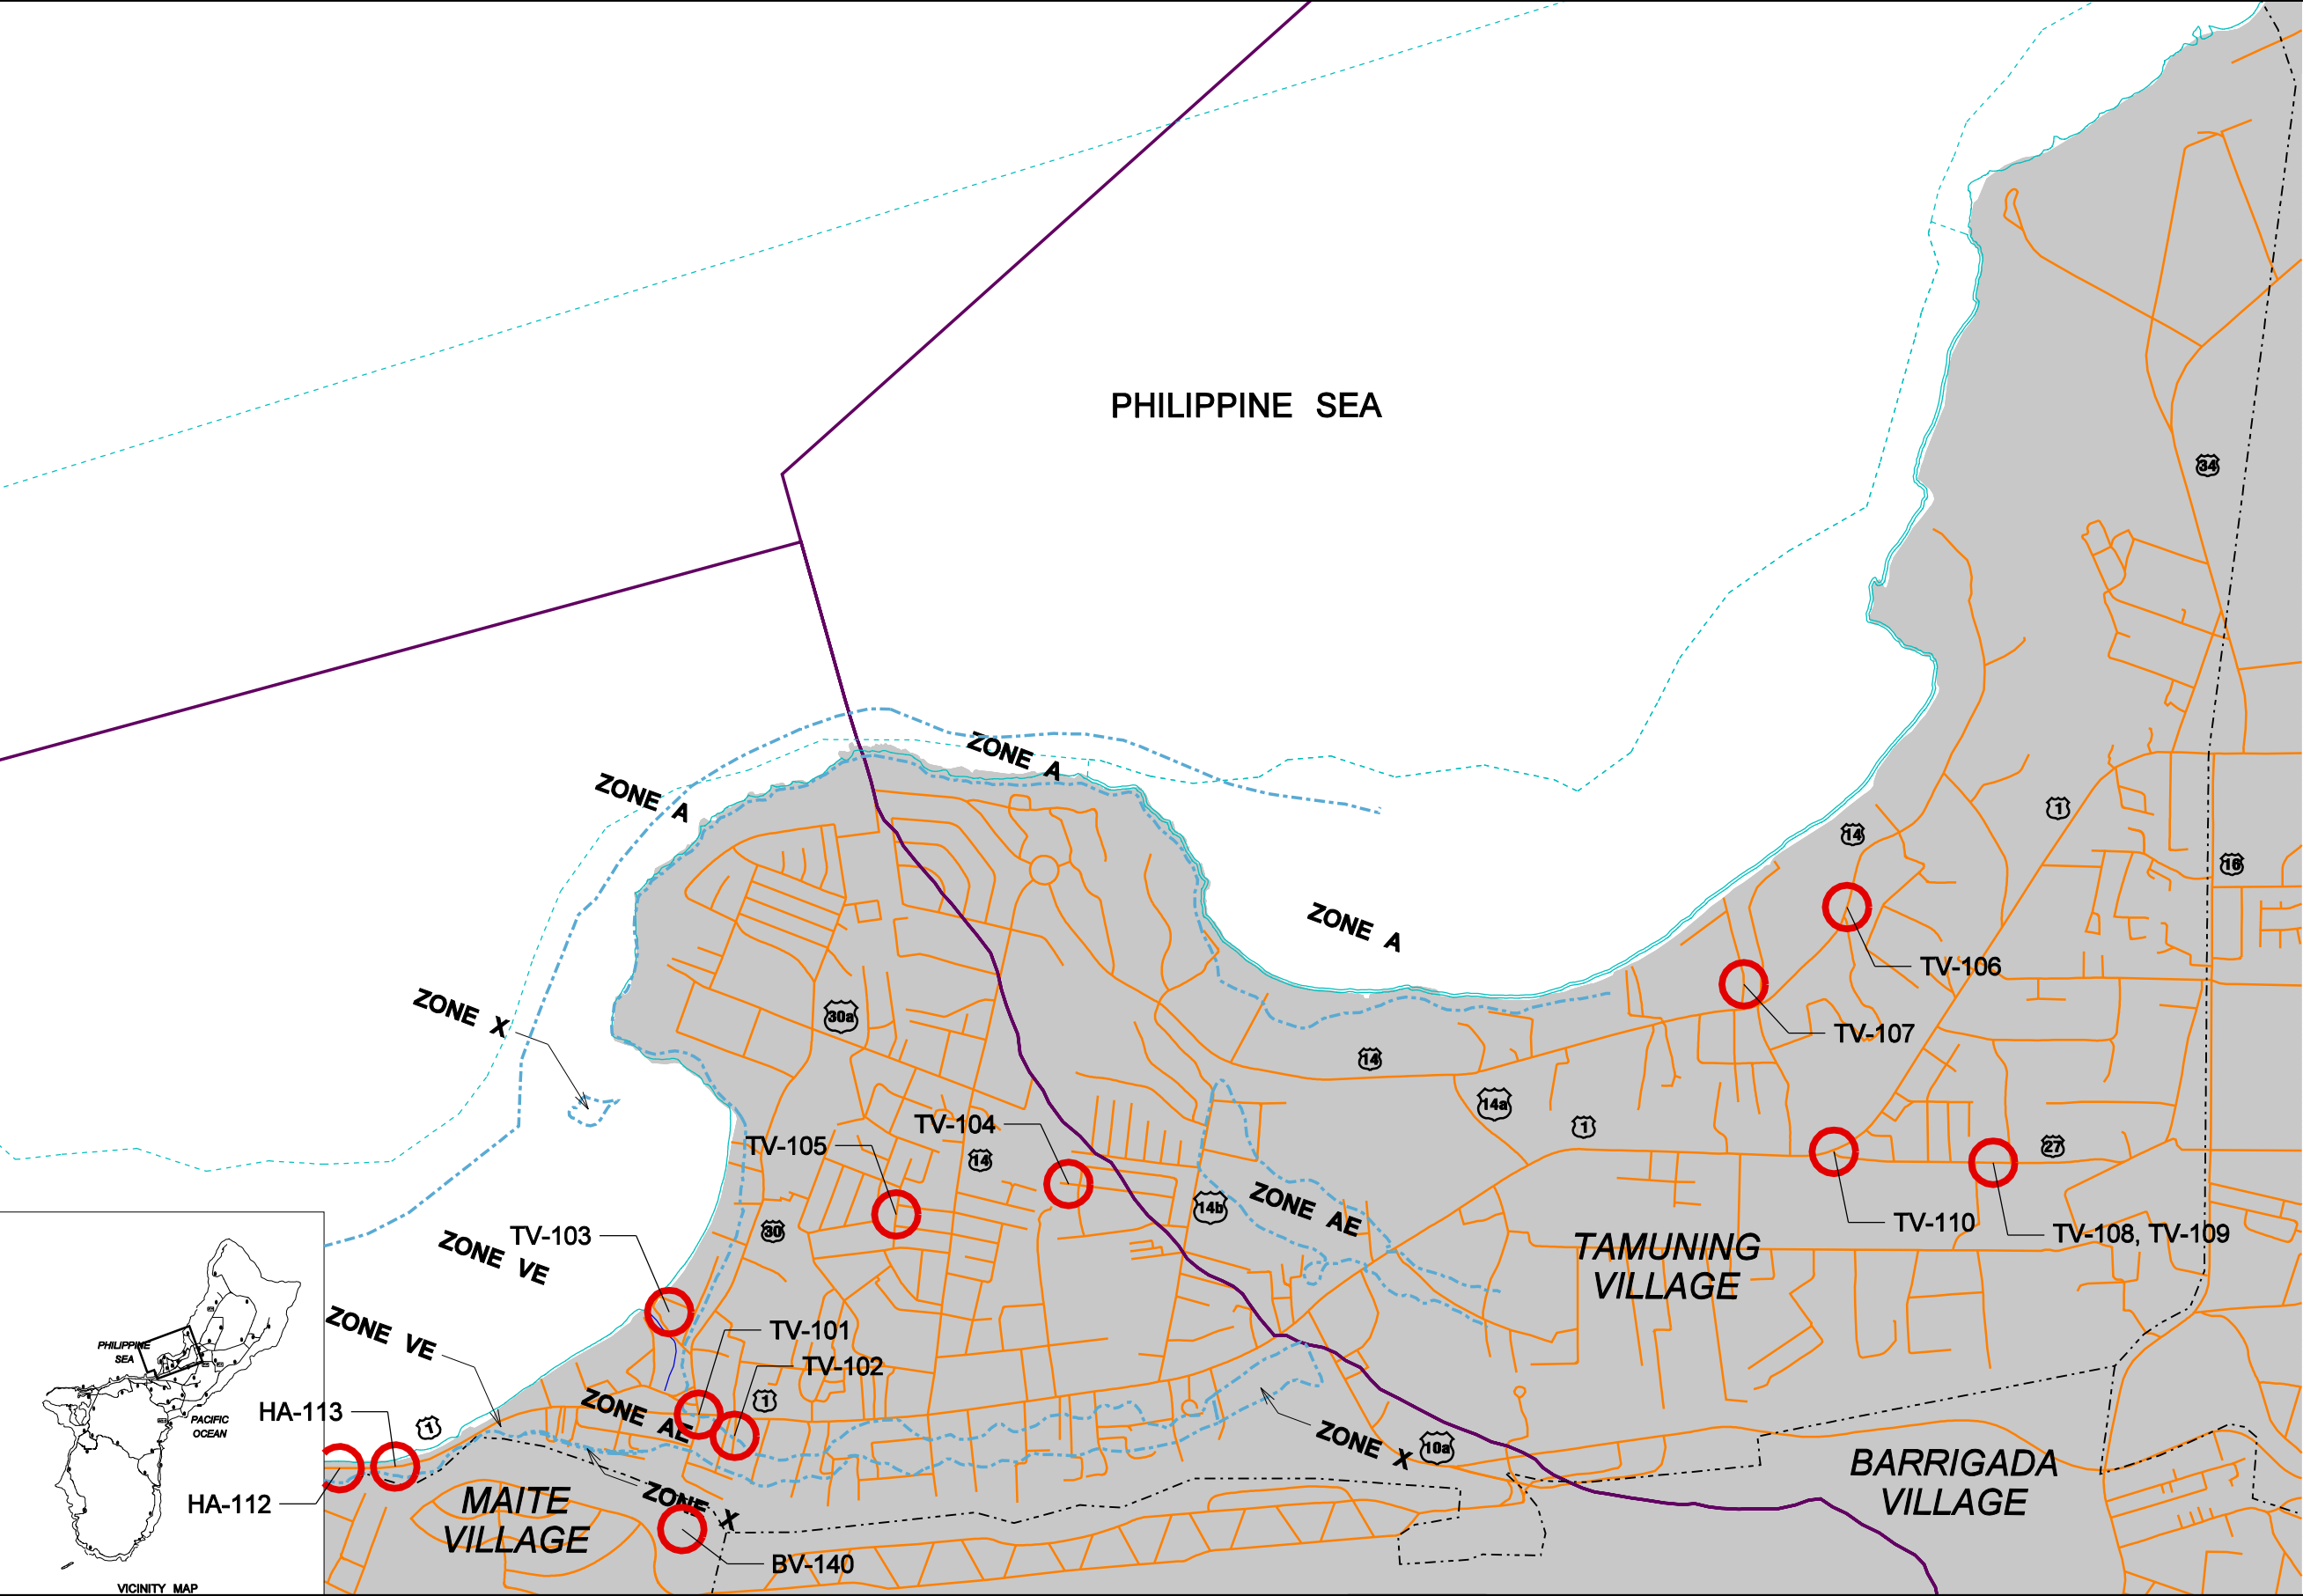

- LEGEND**
- LIMESTONE
 - WETLANDS
 - CORAL REEFS
 - SEASHORE
 - VILLAGE BOUNDARY
 - RIVER/ STREAM/ CREEK
 - STREET CENTERLINE
 - WATERSHED BOUNDARY
 - FEMA FLOODPLAIN
 - LOCATION DRAINAGE PROJECT


PARSONS
TRANSPORTATION
GROUP INC.
590 S. MARINE CORPS DR., STE 403-TAMUNING, GUAM
TEL: (671) 648-0668 FAX: (671) 648-0678

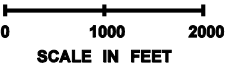

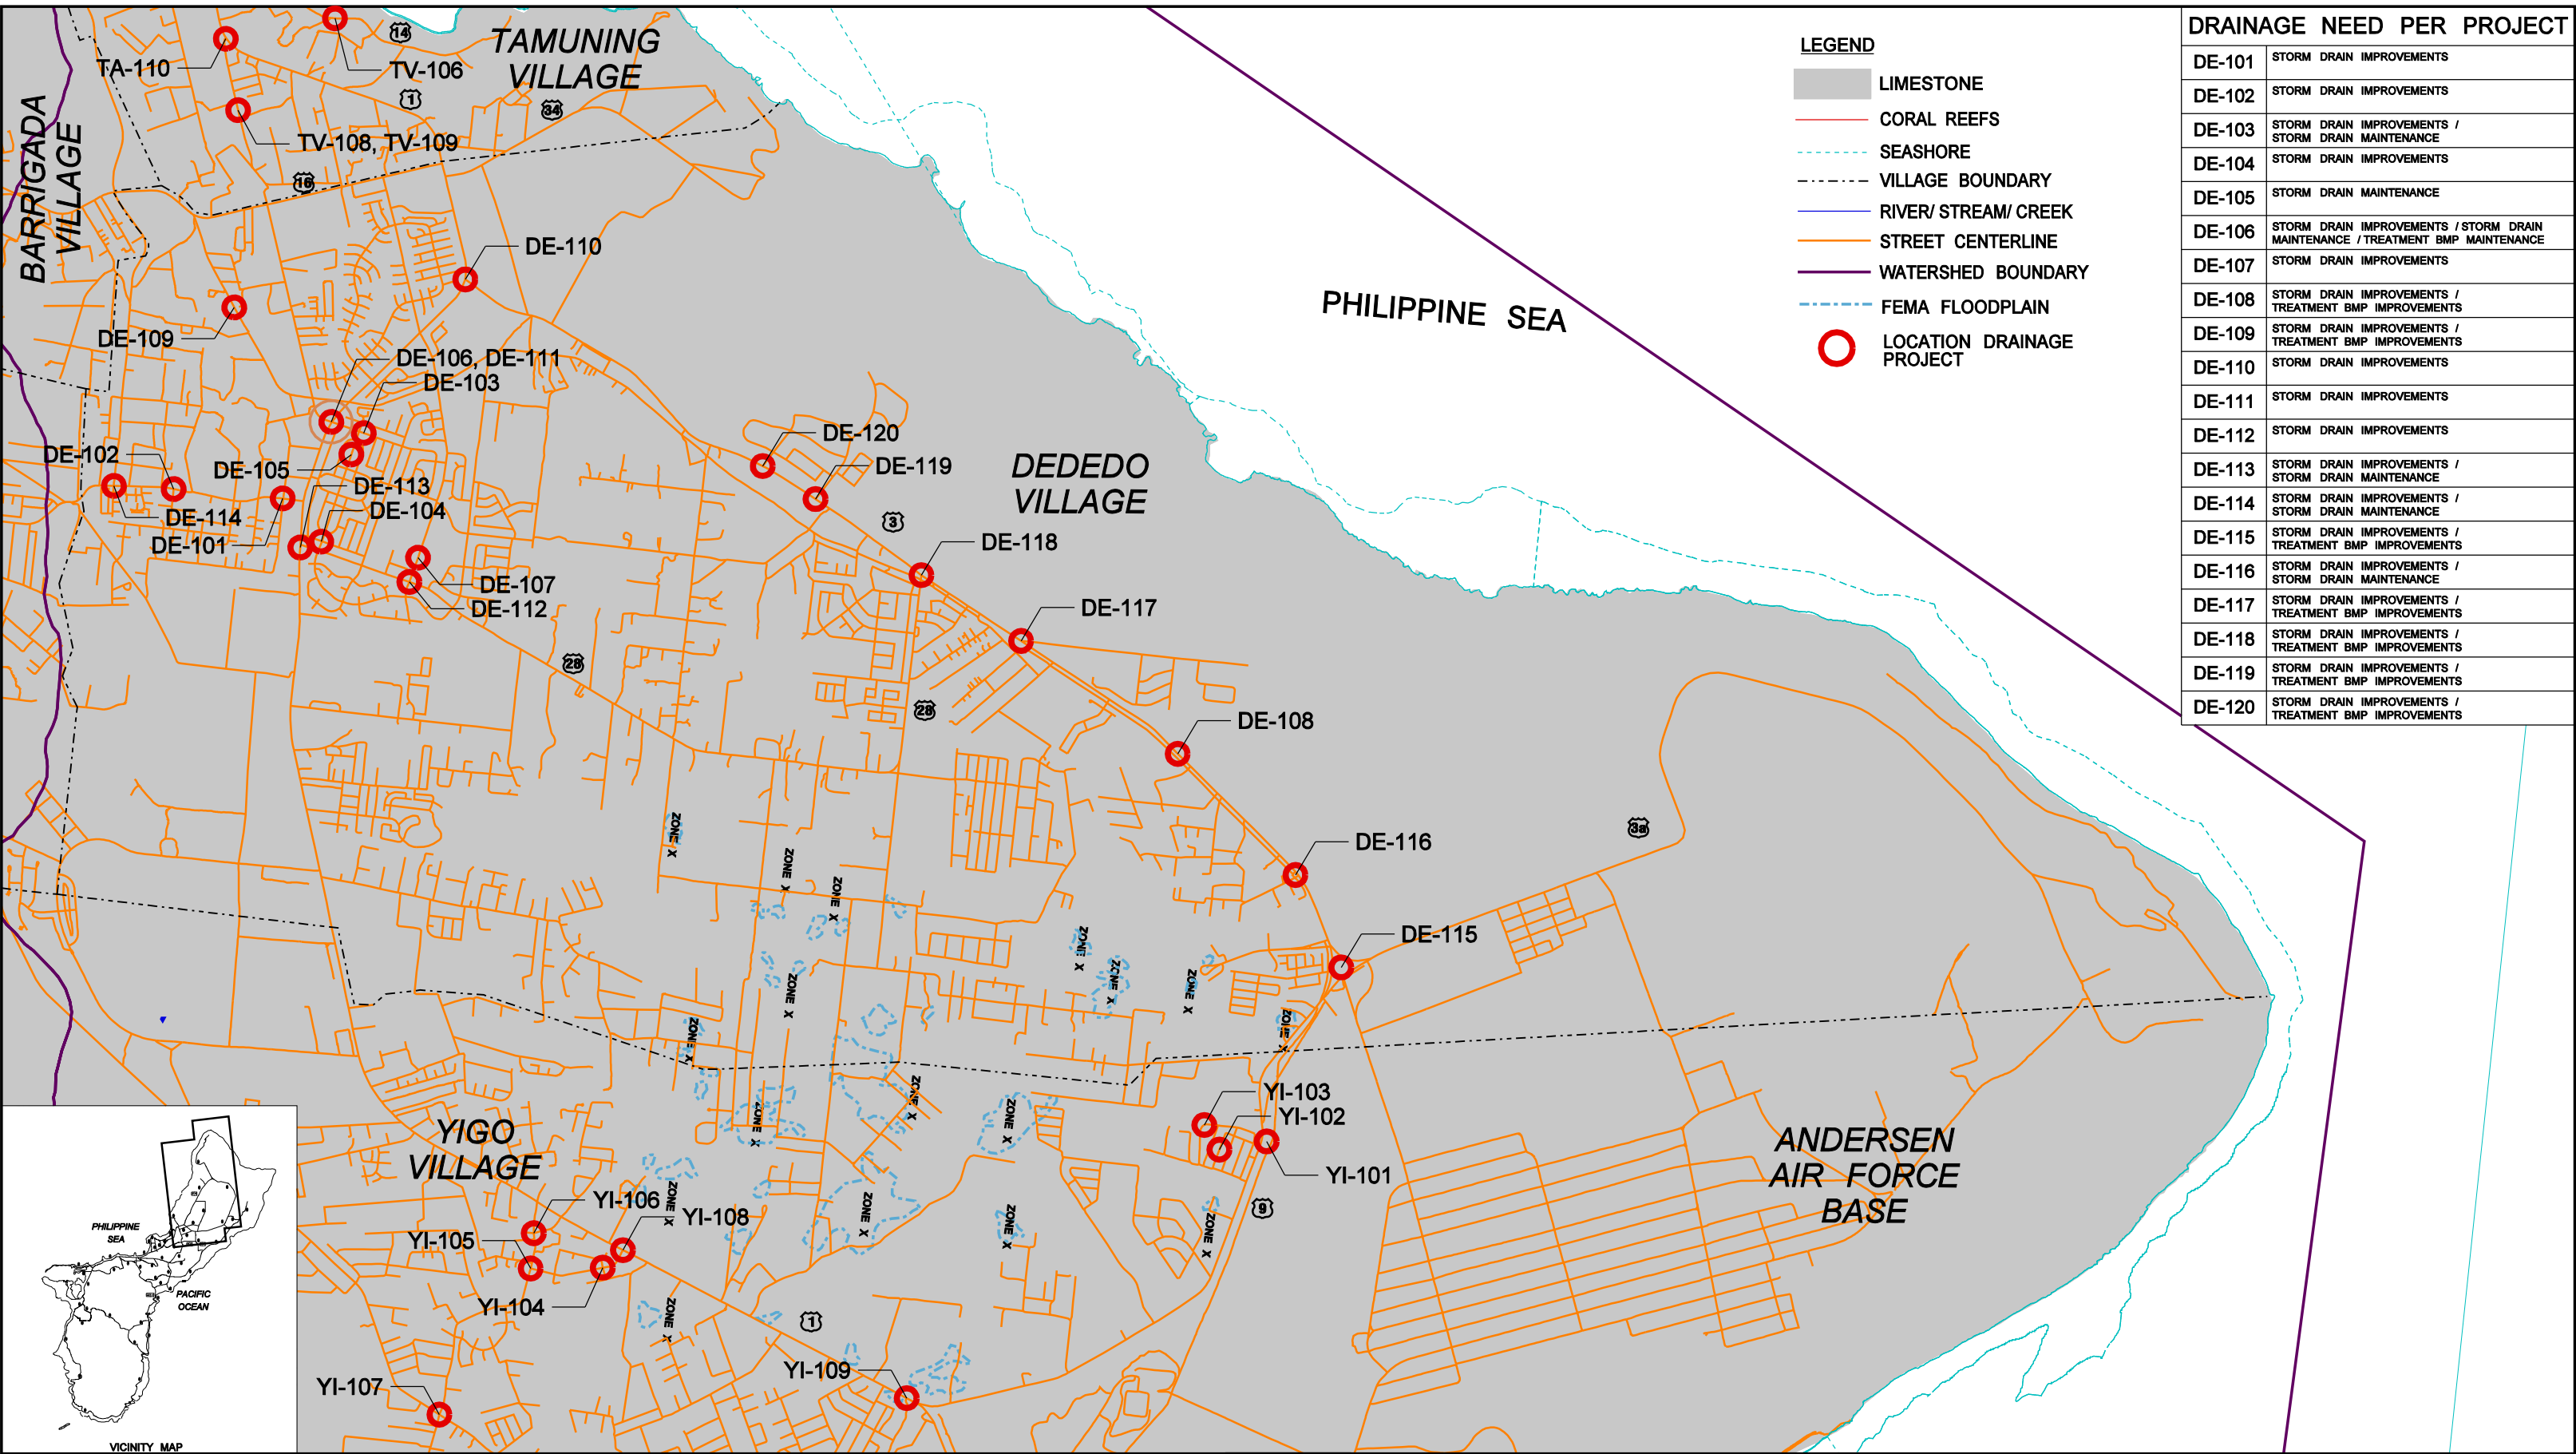

DRAINAGE NEED PER PROJECT	
DE-101	STORM DRAIN IMPROVEMENTS
DE-102	STORM DRAIN IMPROVEMENTS
DE-103	STORM DRAIN IMPROVEMENTS / STORM DRAIN MAINTENANCE
DE-104	STORM DRAIN IMPROVEMENTS
DE-105	STORM DRAIN MAINTENANCE
DE-106	STORM DRAIN IMPROVEMENTS / STORM DRAIN MAINTENANCE / TREATMENT BMP MAINTENANCE
DE-107	STORM DRAIN IMPROVEMENTS
DE-108	STORM DRAIN IMPROVEMENTS / TREATMENT BMP IMPROVEMENTS
DE-109	STORM DRAIN IMPROVEMENTS / TREATMENT BMP IMPROVEMENTS
DE-110	STORM DRAIN IMPROVEMENTS
DE-111	STORM DRAIN IMPROVEMENTS
DE-112	STORM DRAIN IMPROVEMENTS
DE-113	STORM DRAIN IMPROVEMENTS / STORM DRAIN MAINTENANCE
DE-114	STORM DRAIN IMPROVEMENTS / STORM DRAIN MAINTENANCE
DE-115	STORM DRAIN IMPROVEMENTS / TREATMENT BMP IMPROVEMENTS
DE-116	STORM DRAIN IMPROVEMENTS / STORM DRAIN MAINTENANCE
DE-117	STORM DRAIN IMPROVEMENTS / TREATMENT BMP IMPROVEMENTS
DE-118	STORM DRAIN IMPROVEMENTS / TREATMENT BMP IMPROVEMENTS
DE-119	STORM DRAIN IMPROVEMENTS / TREATMENT BMP IMPROVEMENTS
DE-120	STORM DRAIN IMPROVEMENTS / TREATMENT BMP IMPROVEMENTS



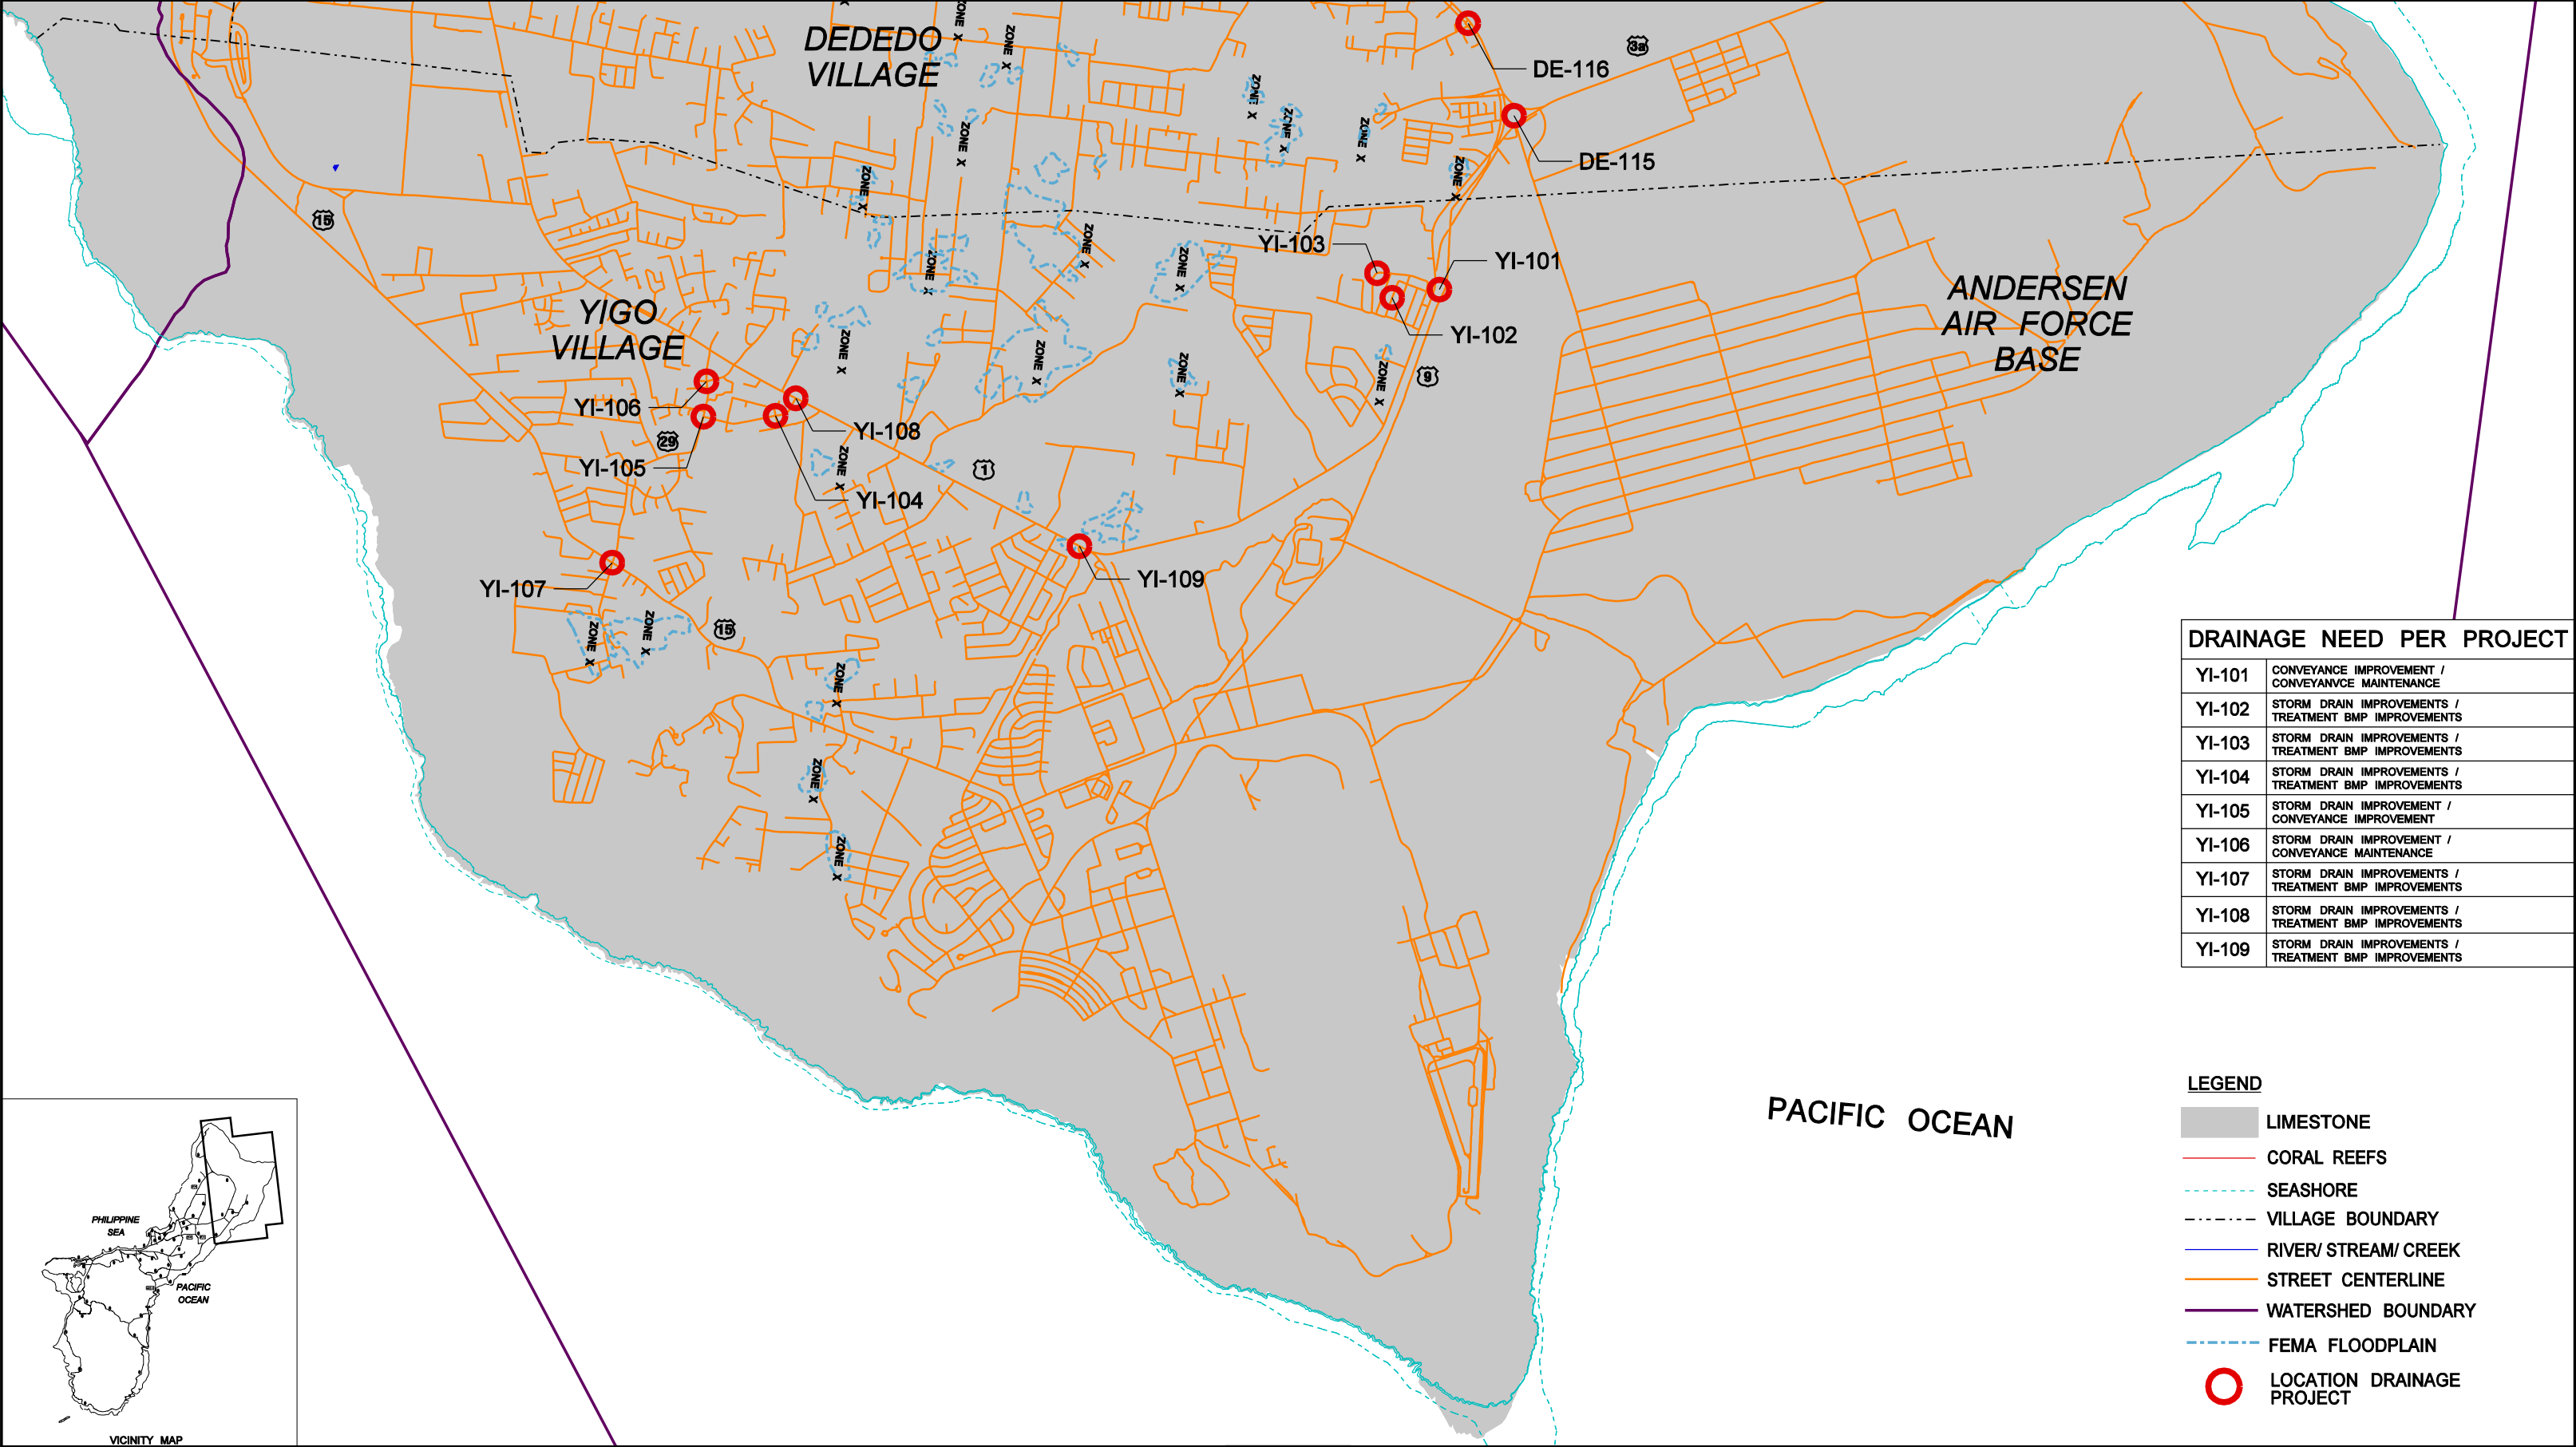


DRAINAGE NEED PER PROJECT	
YI-101	CONVEYANCE IMPROVEMENT / CONVEYANCE MAINTENANCE
YI-102	STORM DRAIN IMPROVEMENTS / TREATMENT BMP IMPROVEMENTS
YI-103	STORM DRAIN IMPROVEMENTS / TREATMENT BMP IMPROVEMENTS
YI-104	STORM DRAIN IMPROVEMENTS / TREATMENT BMP IMPROVEMENTS
YI-105	STORM DRAIN IMPROVEMENT / CONVEYANCE IMPROVEMENT
YI-106	STORM DRAIN IMPROVEMENT / CONVEYANCE MAINTENANCE
YI-107	STORM DRAIN IMPROVEMENTS / TREATMENT BMP IMPROVEMENTS
YI-108	STORM DRAIN IMPROVEMENTS / TREATMENT BMP IMPROVEMENTS
YI-109	STORM DRAIN IMPROVEMENTS / TREATMENT BMP IMPROVEMENTS

- LEGEND**
- LIMESTONE
 - CORAL REEFS
 - SEASHORE
 - VILLAGE BOUNDARY
 - RIVER/ STREAM/ CREEK
 - STREET CENTERLINE
 - WATERSHED BOUNDARY
 - FEMA FLOODPLAIN
 - LOCATION DRAINAGE PROJECT






DRAINAGE NEED PER PROJECT


BV-101	STORM DRAIN IMPROVEMENTS / TREATMENT BMP IMPROVEMENTS
BV-102	STORM DRAIN IMPROVEMENTS
BV-103	STORM DRAIN IMPROVEMENTS
BV-104	STORM DRAIN IMPROVEMENTS
BV-105	CONVEYANCE IMPROVEMENTS
BV-106	STORM DRAIN IMPROVEMENTS
BV-107	STORM DRAIN IMPROVEMENTS / TREATMENT BMP IMPROVEMENTS
BV-108	EROSION CONTROL / CONVEYANCE MAINTENANCE
BV-109	STORM DRAIN IMPROVEMENTS / TREATMENT BMP MAINTENANCE
BV-110	CONVEYANCE IMPROVEMENTS / CONVEYANCE MAINTENANCE
BV-111	CONVEYANCE IMPROVEMENTS
BV-112	EROSION CONTROL /STORM DRAIN MAINTENANCE /STORM DRAIN IMPROVEMENTS / TREATMENT BMP IMPROVEMENTS
BV-113	STORM DRAIN IMPROVEMENTS / TREATMENT BMP IMPROVEMENTS
BV-115	STORM DRAIN IMPROVEMENTS / TREATMENT BMP IMPROVEMENTS
BV-116	STORM DRAIN IMPROVEMENTS / TREATMENT BMP IMPROVEMENTS
BV-117	STORM DRAIN MAINTENANCE
BV-118	STORM DRAIN IMPROVEMENTS
BV-119	STORM DRAIN IMPROVEMENTS / TREATMENT BMP IMPROVEMENTS
BV-120	STORM DRAIN IMPROVEMENTS / TREATMENT BMP IMPROVEMENTS
BV-121	STORM DRAIN IMPROVEMENTS / TREATMENT BMP IMPROVEMENTS
BV-122	EROSION CONTROL
BV-124	CONVEYANCE IMPROVEMENTS
BV-125	EROSION CONTROL / CONVEYANCE MAINTENANCE
BV-126	STORM DRAIN IMPROVEMENTS / TREATMENT BMP IMPROVEMENTS
BV-127	STORM DRAIN IMPROVEMENTS / TREATMENT BMP IMPROVEMENTS
BV-128	EROSION CONTROL / CONVEYANCE MAINTENANCE
BV-129	CONVEYANCE IMPROVEMENTS
BV-130	EROSION CONTROL /CONVEYANCE IMPROVEMENTS /CONVEYANCE MAINTENANCE
BV-131	STORM DRAIN IMPROVEMENTS / TREATMENT BMP IMPROVEMENTS
BV-132	STORM DRAIN IMPROVEMENTS / TREATMENT BMP IMPROVEMENTS

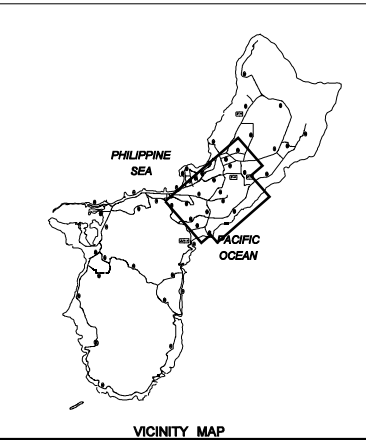

BV-133	STORM DRAIN IMPROVEMENTS / TREATMENT BMP IMPROVEMENTS
BV-134	STORM DRAIN IMPROVEMENTS / TREATMENT BMP IMPROVEMENTS
BV-136	STORM DRAIN IMPROVEMENTS
BV-137	STORM DRAIN IMPROVEMENTS
BV-138	STORM DRAIN IMPROVEMENTS

BV-139	STORM DRAIN IMPROVEMENTS
BV-140	STORM DRAIN IMPROVEMENTS / TREATMENT BMP IMPROVEMENTS

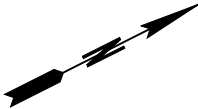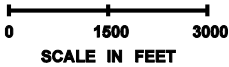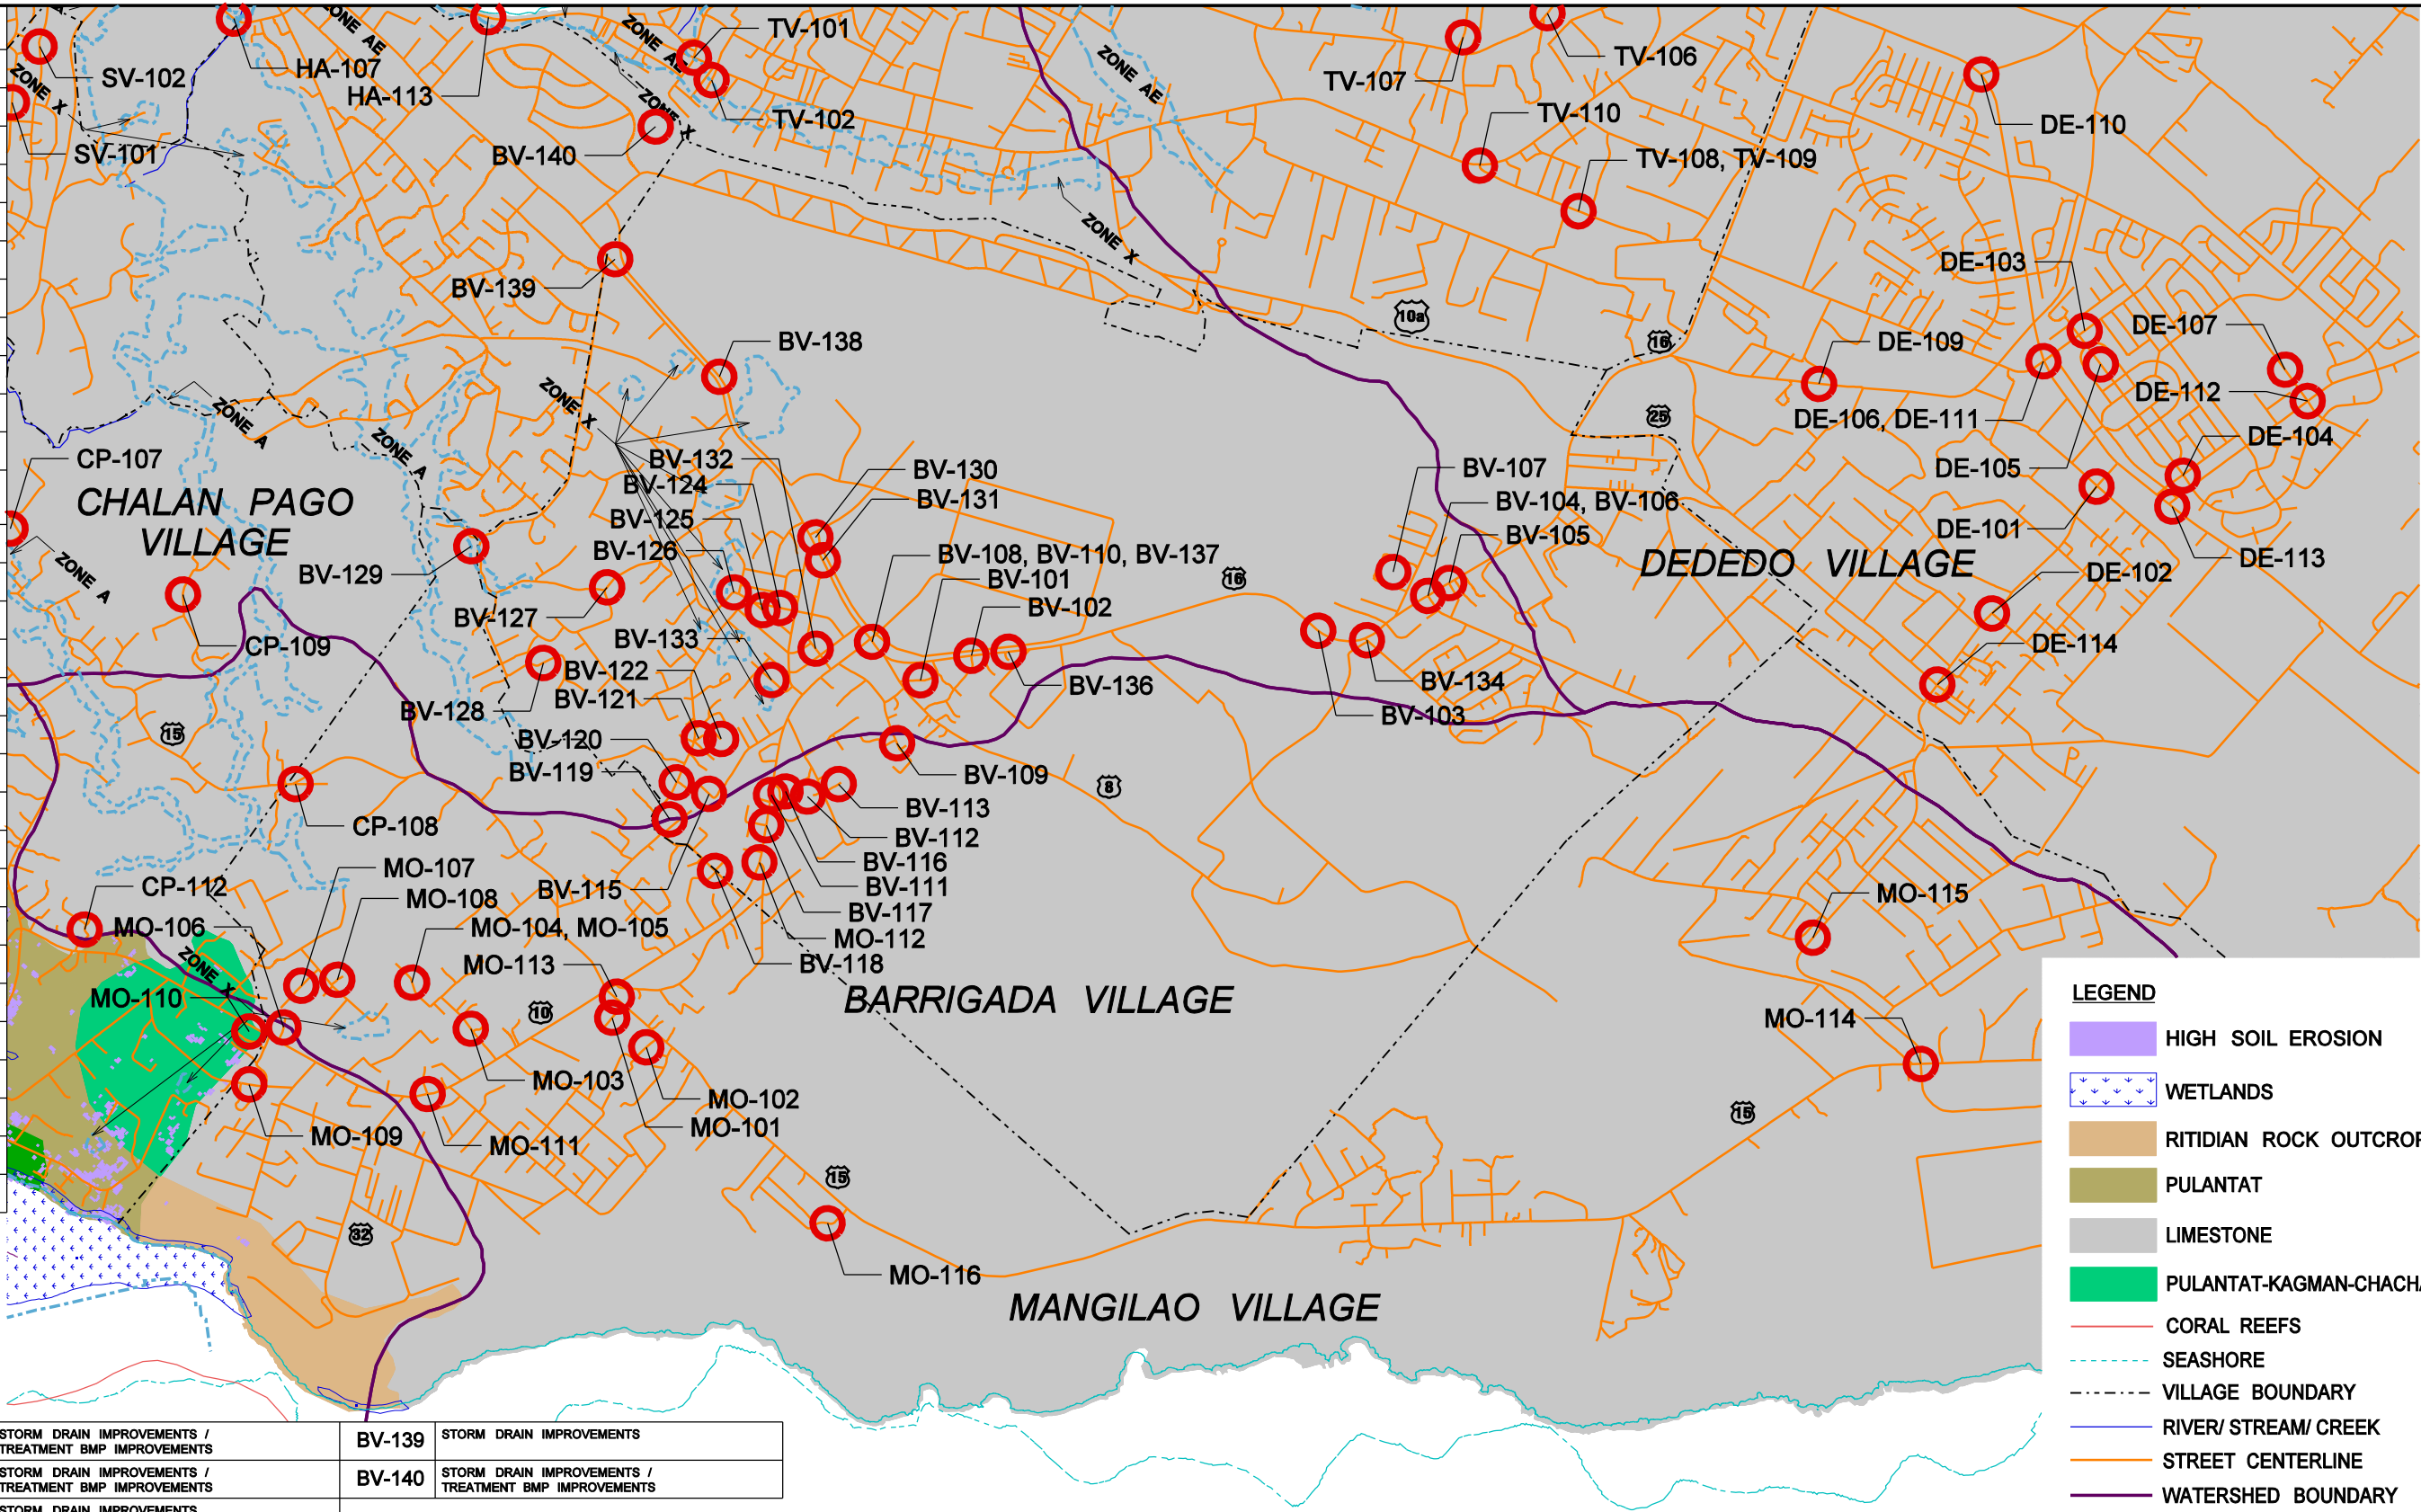

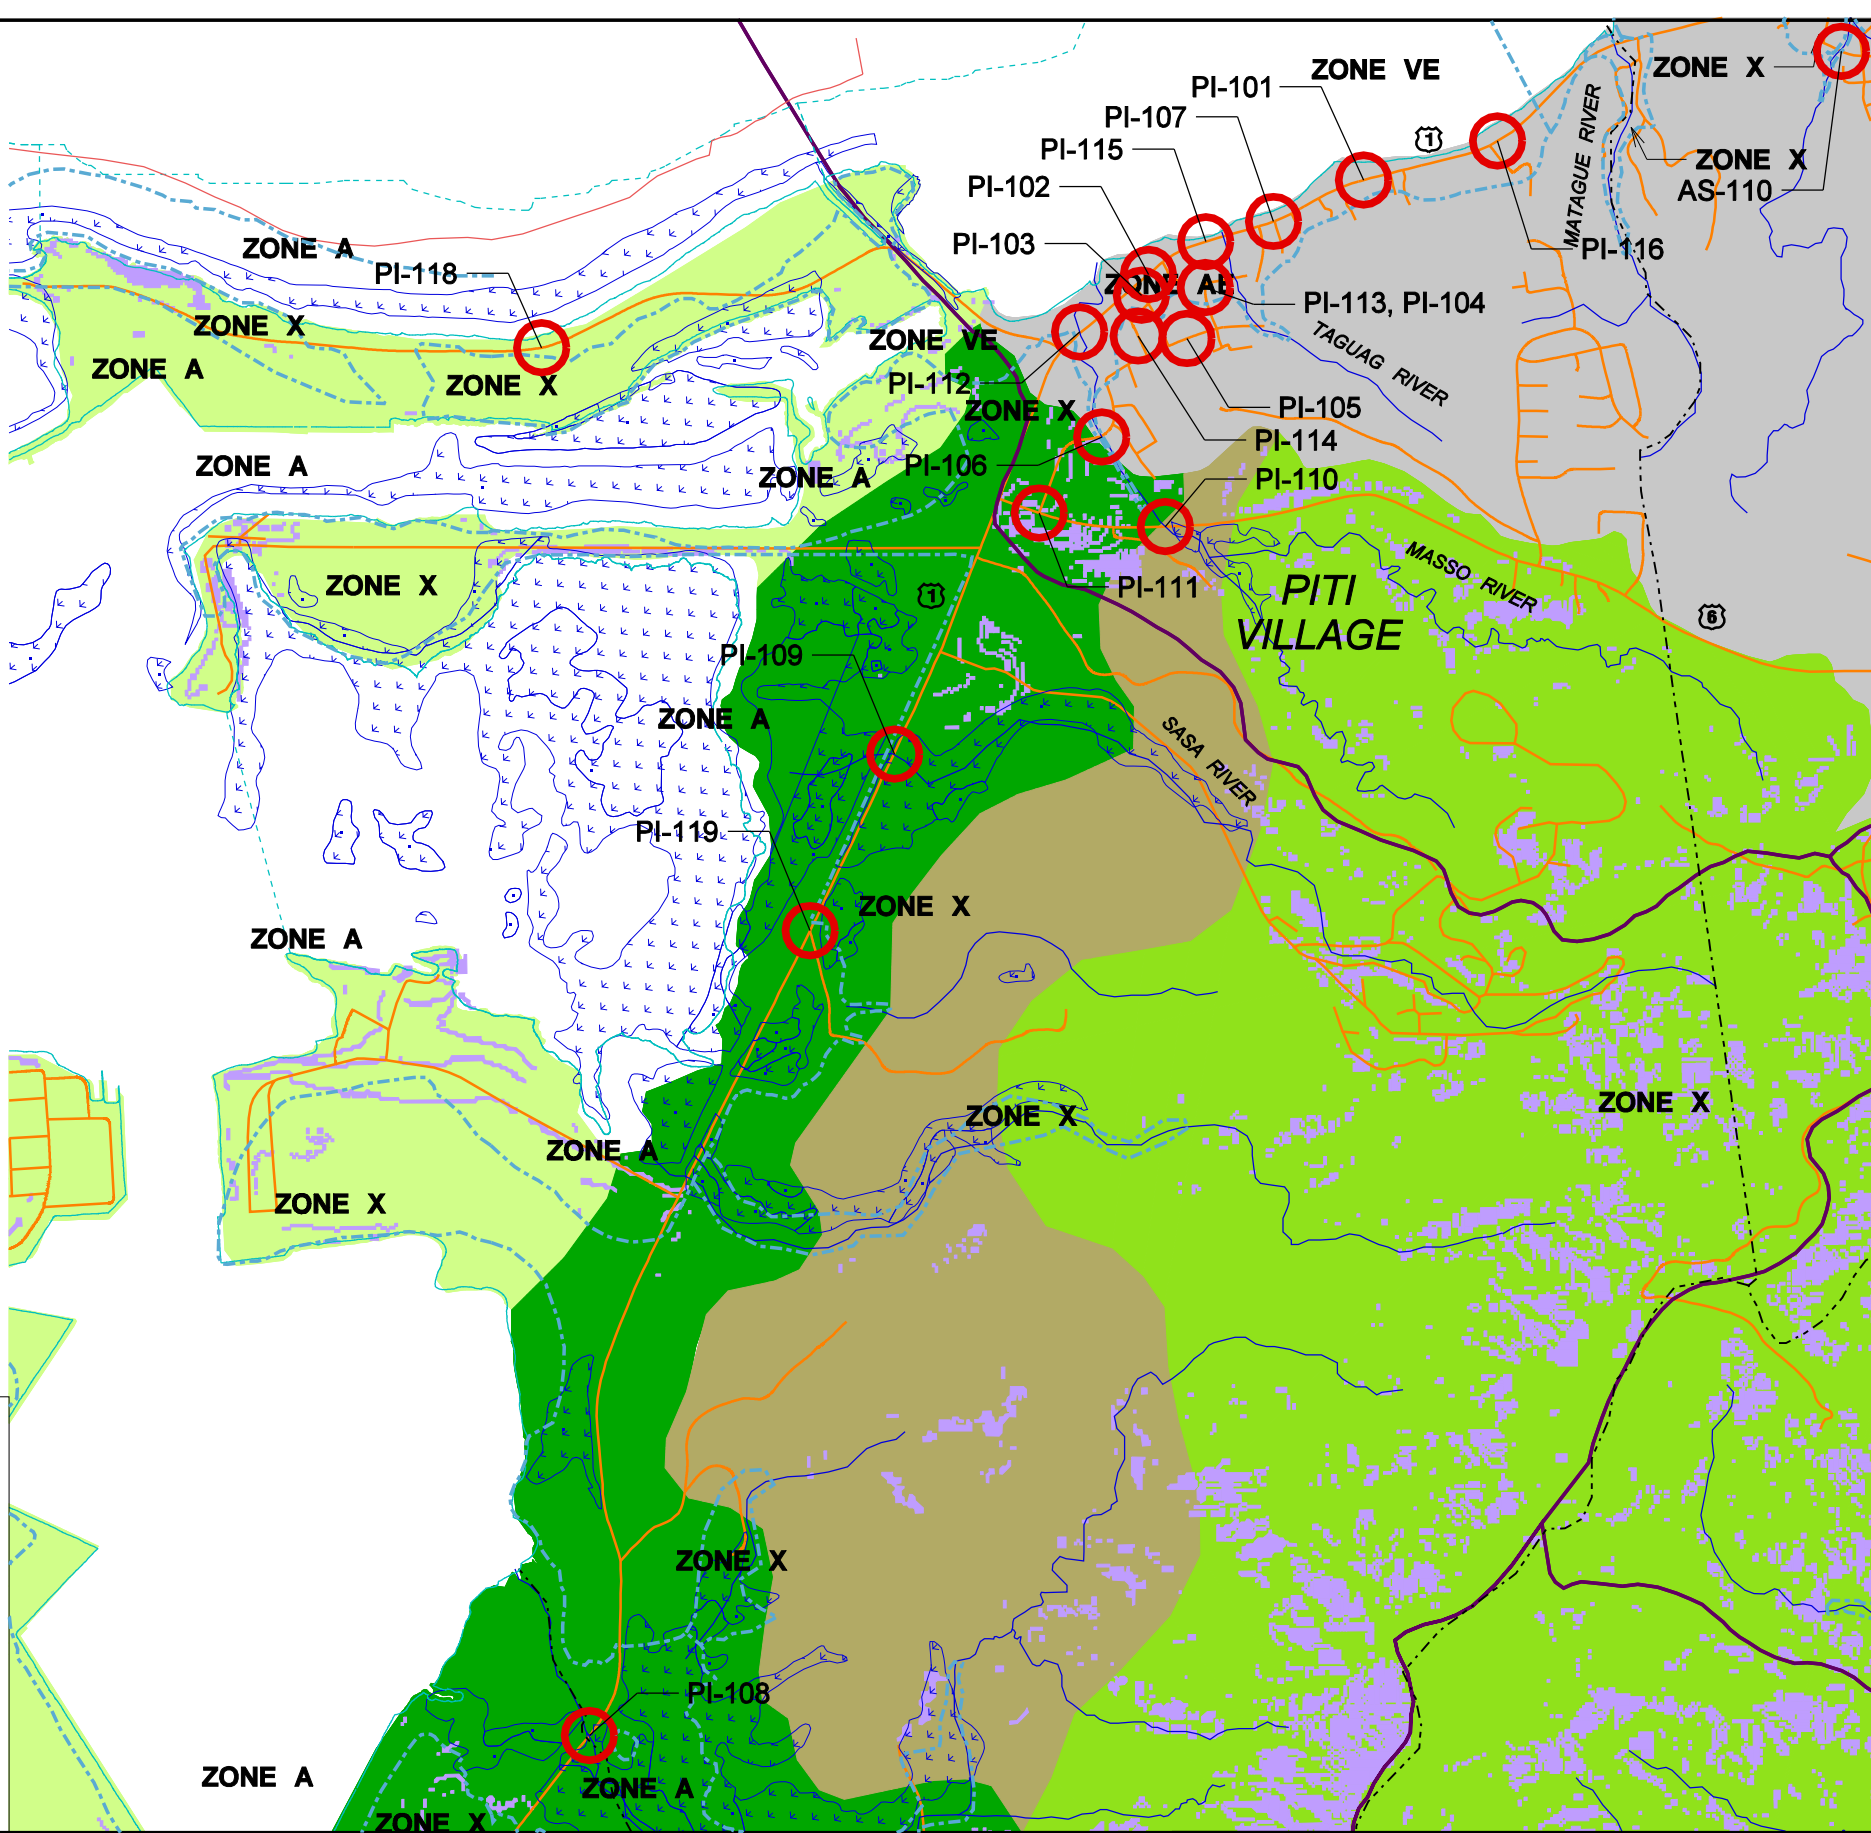


LEGEND

- HIGH SOIL EROSION
- URBAN LAND-PULANTAT
- INARAJAN-INARAJAN
- LIMESTONE
- PULANTAT
- WETLANDS
- AKINA-AGFAYAN
- CORAL REEFS
- SEASHORE
- VILLAGE BOUNDARY
- RIVER/ STREAM/ CREEK
- STREET CENTERLINE
- WATERSHED BOUNDARY
- FEMA FLOODPLAIN
- LOCATION DRAINAGE PROJECT

DRAINAGE NEED PER PROJECT

PI-101	COASTAL PROTECTION
PI-102	EROSION CONTROL / CONVEYANCE MAINTENANCE / CONVEYANCE IMPROVEMENT
PI-103	CONVEYANCE MAINTENANCE / CONVEYANCE IMPROVEMENT
PI-104	EROSION CONTROL / CONVEYANCE MAINTENANCE
PI-105	EROSION CONTROL / CONVEYANCE MAINTENANCE
PI-106	EROSION CONTROL / CONVEYANCE MAINTENANCE
PI-107	CONVEYANCE MAINTENANCE / CONVEYANCE IMPROVEMENT
PI-108	EROSION CONTROL / CONVEYANCE MAINTENANCE
PI-109	EROSION CONTROL / CONVEYANCE MAINTENANCE
PI-110	EROSION CONTROL / CONVEYANCE MAINTENANCE
PI-111	CONVEYANCE MAINTENANCE / CONVEYANCE IMPROVEMENT
PI-112	EROSION CONTROL / CONVEYANCE MAINTENANCE
PI-113	EROSION CONTROL / CONVEYANCE MAINTENANCE
PI-114	EROSION CONTROL / CONVEYANCE MAINTENANCE / CONVEYANCE IMPROVEMENT
PI-115	EROSION CONTROL / CONVEYANCE MAINTENANCE
PI-116	CONVEYANCE MAINTENANCE / CONVEYANCE IMPROVEMENT
PI-118	STORM DRAIN IMPROVEMENTS / TREATMENT BMP IMPROVEMENTS
PI-119	EROSION CONTROL / CONVEYANCE IMPROVEMENT

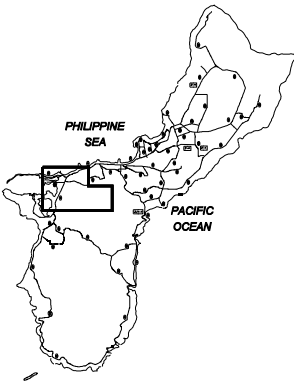

VICINITY MAP

PARSONS
TRANSPORTATION
GROUP INC.
590 S. MARINE CORPS DR., STE 403-TAMUNING, GUAM
TEL: (671) 848-0888 FAX: (671) 848-0878

